



Proposed Ground Floor & Site Plan
Scale: 1 : 100

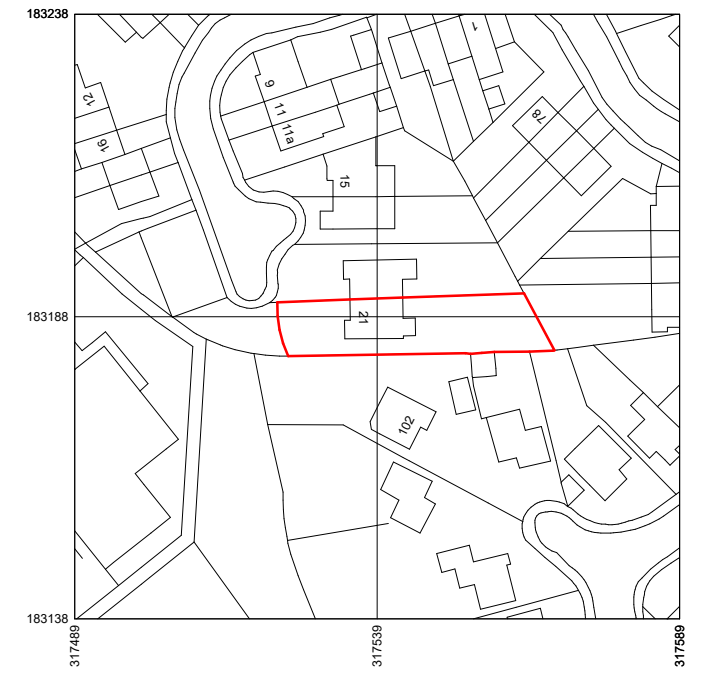

Location Plan
Scale: 1 : 1250

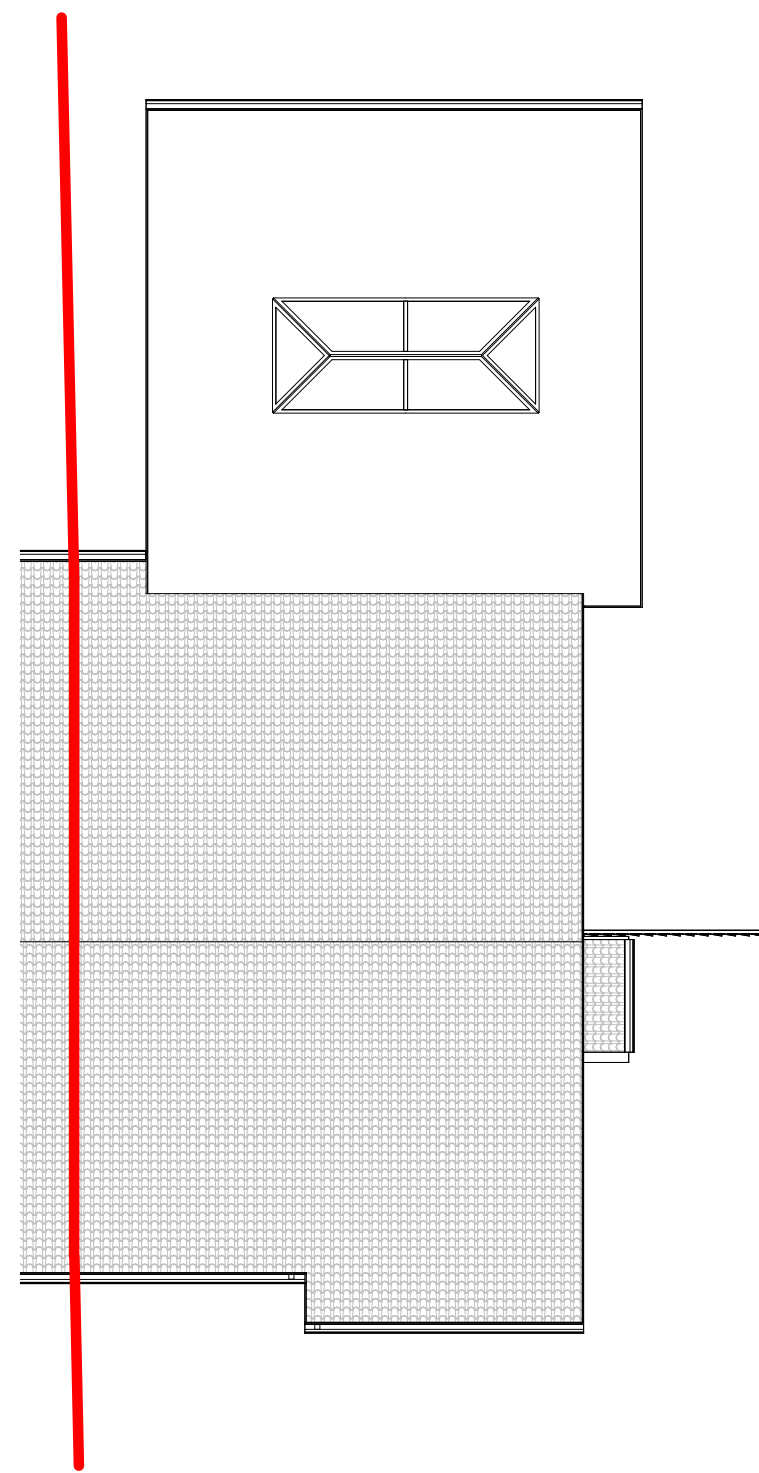

Proposed Roof Plan
Scale: 1 : 100

P00	Issued For Planning	26/04/24
REV	DESCRIPTION DRAWN BY CHECKED BY APPROVED BY	DATE
PROJECT	21 Hilcrest Close, CF14 9ER	
TITLE	Proposed Ground and Roof Plan	
CLIENT	Mr. L. Jerrett	
SCALE (@ A2)	REVISION	DATE
As indicated	P00	26/04/2024
DRAWING NUMBER	01003	