


Existing Ground Floor & Site Plan  
Scale: 1 : 100



Location Plan  
Scale: 1 : 1250

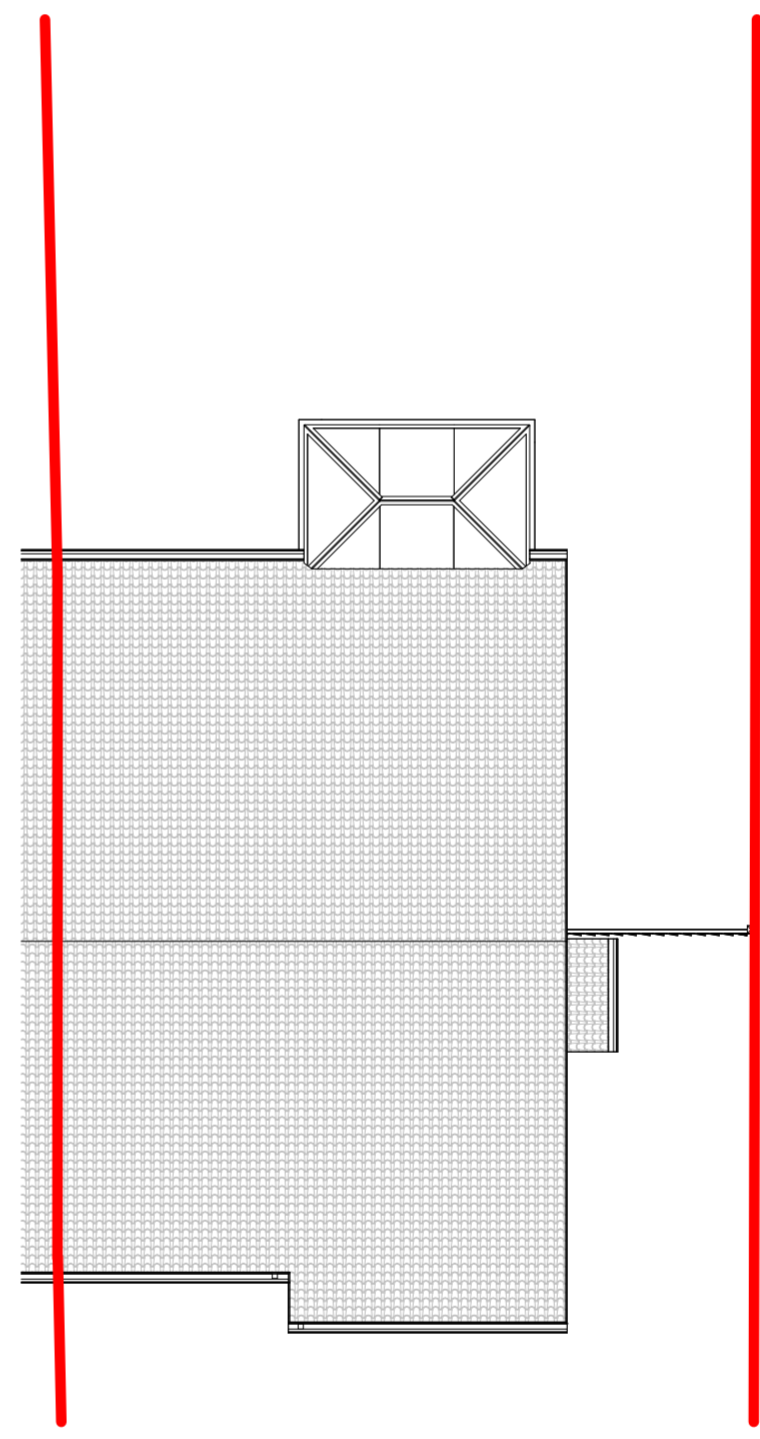

Existing Roof Plan  
Scale: 1 : 100

P00	Issued For Planning	26/04/24
REV	DESCRIPTION   DRAWN BY   CHECKED BY   APPROVED BY	DATE
PROJECT 21 Hilcrest Close, CF14 9ER		
TITLE Existing Ground and Roof Plan		
CLIENT Mr. L. Jerrett		
SCALE (@ A2)	REVISION	DATE
As indicated	P00	26/04/2024
DRAWING NUMBER 01001		