

NOTES:
 Only Scale of drawings for the Planning Purposes.
 Report all discrepancies, errors and omissions.
 Verify all dimensions on site before commencing any work on site or preparing shop drawings.
 All materials, components and workmanship are to comply with the relevant British Standards, Codes of Practice, and appropriate manufacturers recommendations that from time to time shall apply.
 For all specialist work, see relevant drawings.
 This drawing and design are copyright of Planning Dimensions LTD


Rev	Date	Description
-----	------	-------------

GIA Floor Area : 81 m²

Project Title
 87 Wroxham Gardens, Potters Bar
 EN6 3DJ

Drawing Description

Proposed Ground
 Floor Plan

 

Scale (@ A3) 1 : 100
Drawn by Aswin Sellva

Date 13/05/2024
Checked by David




info@pdimensions.co.uk
 www.pdimensions.co.uk
 0208 076 9300

Unit 7
 Hawthorn Business Park
 165 Granville Road
 NW2 2AZ
 London

Client J.C
Project No -

Drawing Number PR - P001
Revision -

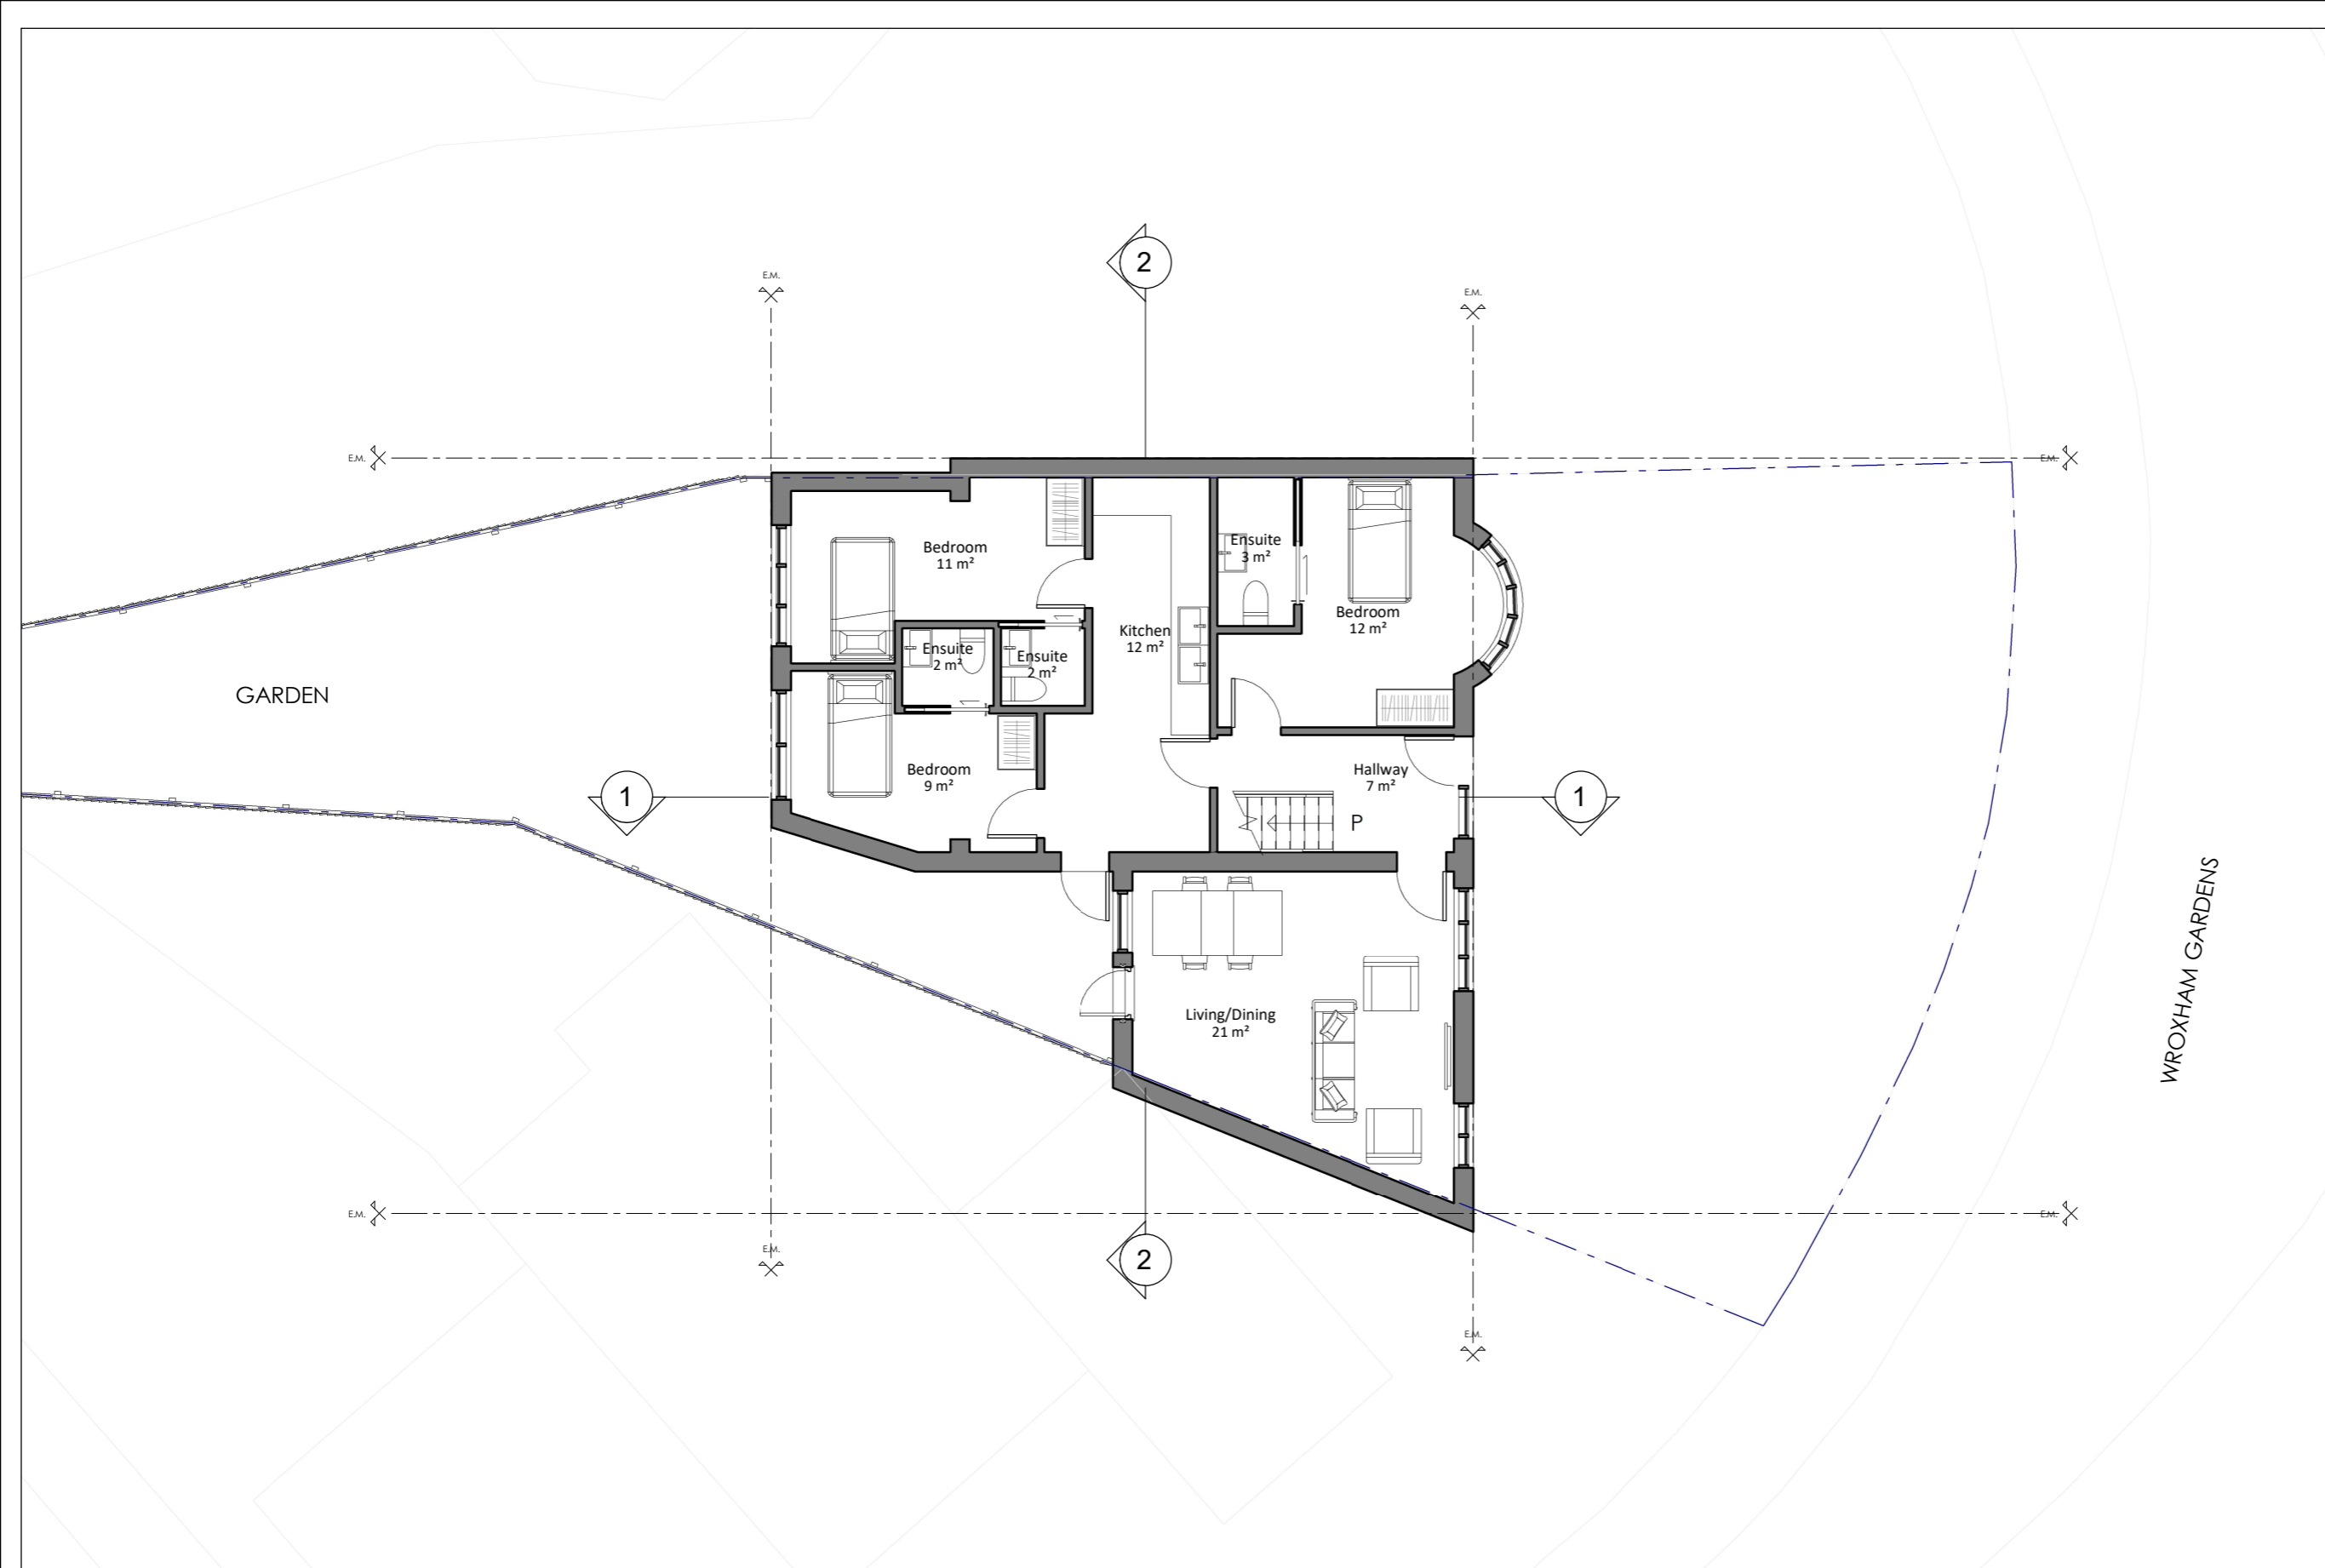

Proposed Ground Floor Plan
 1 : 100

