




Part Floor Plan - Existing - 1:100

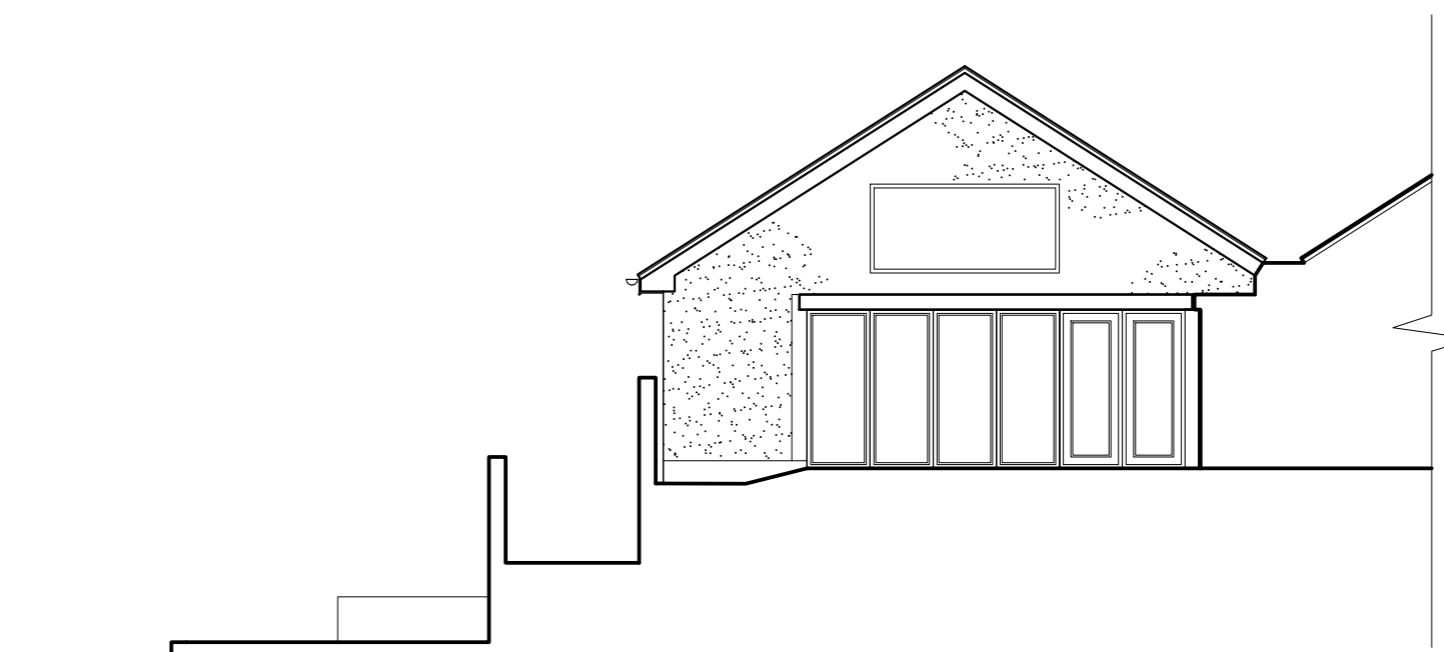

Part North-West (SIDE) Elevation - Existing - 1:100

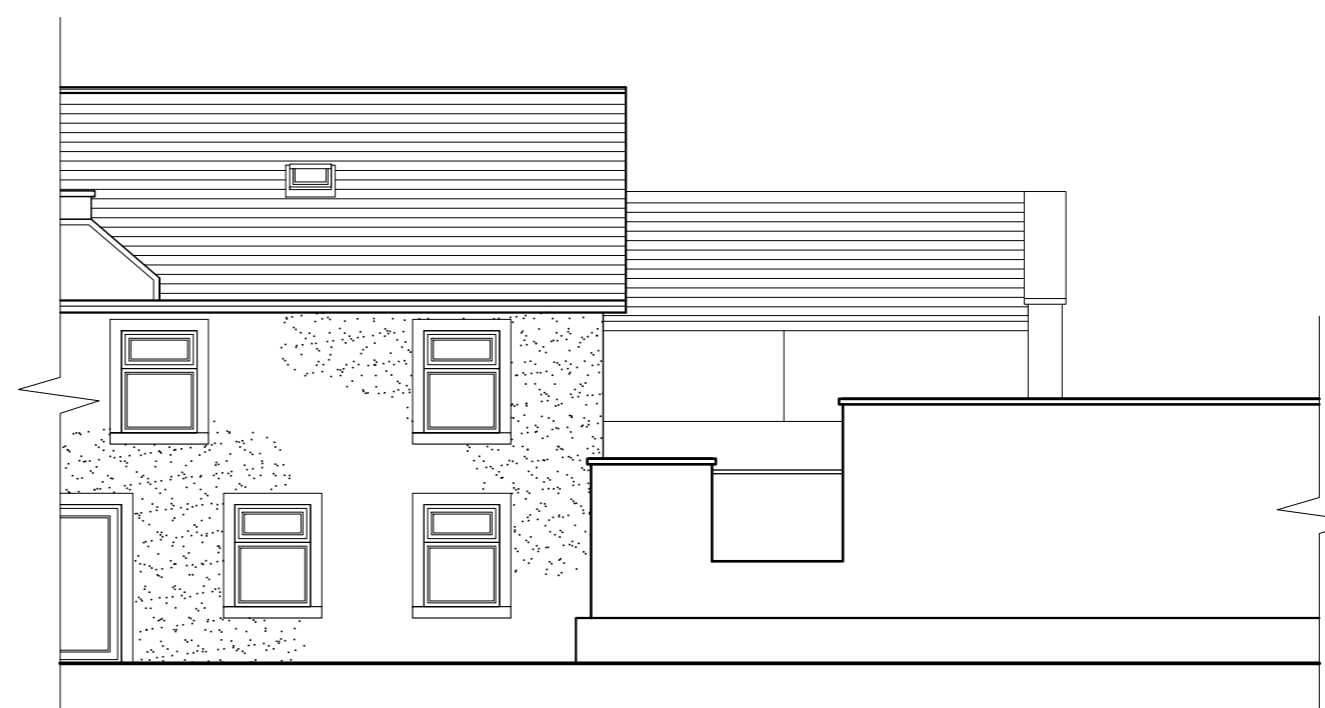

Part North-East (FRONT) Elevation - Existing - 1:100

 

Rev	Date	Description	dwn	chk
-	Apr 24	Application for Detailed Planning Approval		

Client
Carlo DiCiacca

Project
Timber Pergola at:
Amaretto, 60 Main Street,
Bridge of Weir, PA11 3AB

Drawing Title
Part Floor Plan and Elevations
Existing

Drawing Status
PLANNING

GRID DESIGN

28 Balgonie Avenue,
Paisley, Renfrewshire, PA2 9LP
T: 07751 64 25 21
E: mail@griddesignltd.com
W: www.griddesignltd.com

Job no.	Drawing no.	Rev.	Scale
A621	(PL) 02	-	1:100@A2