


EXISTING FLOOR PLAN

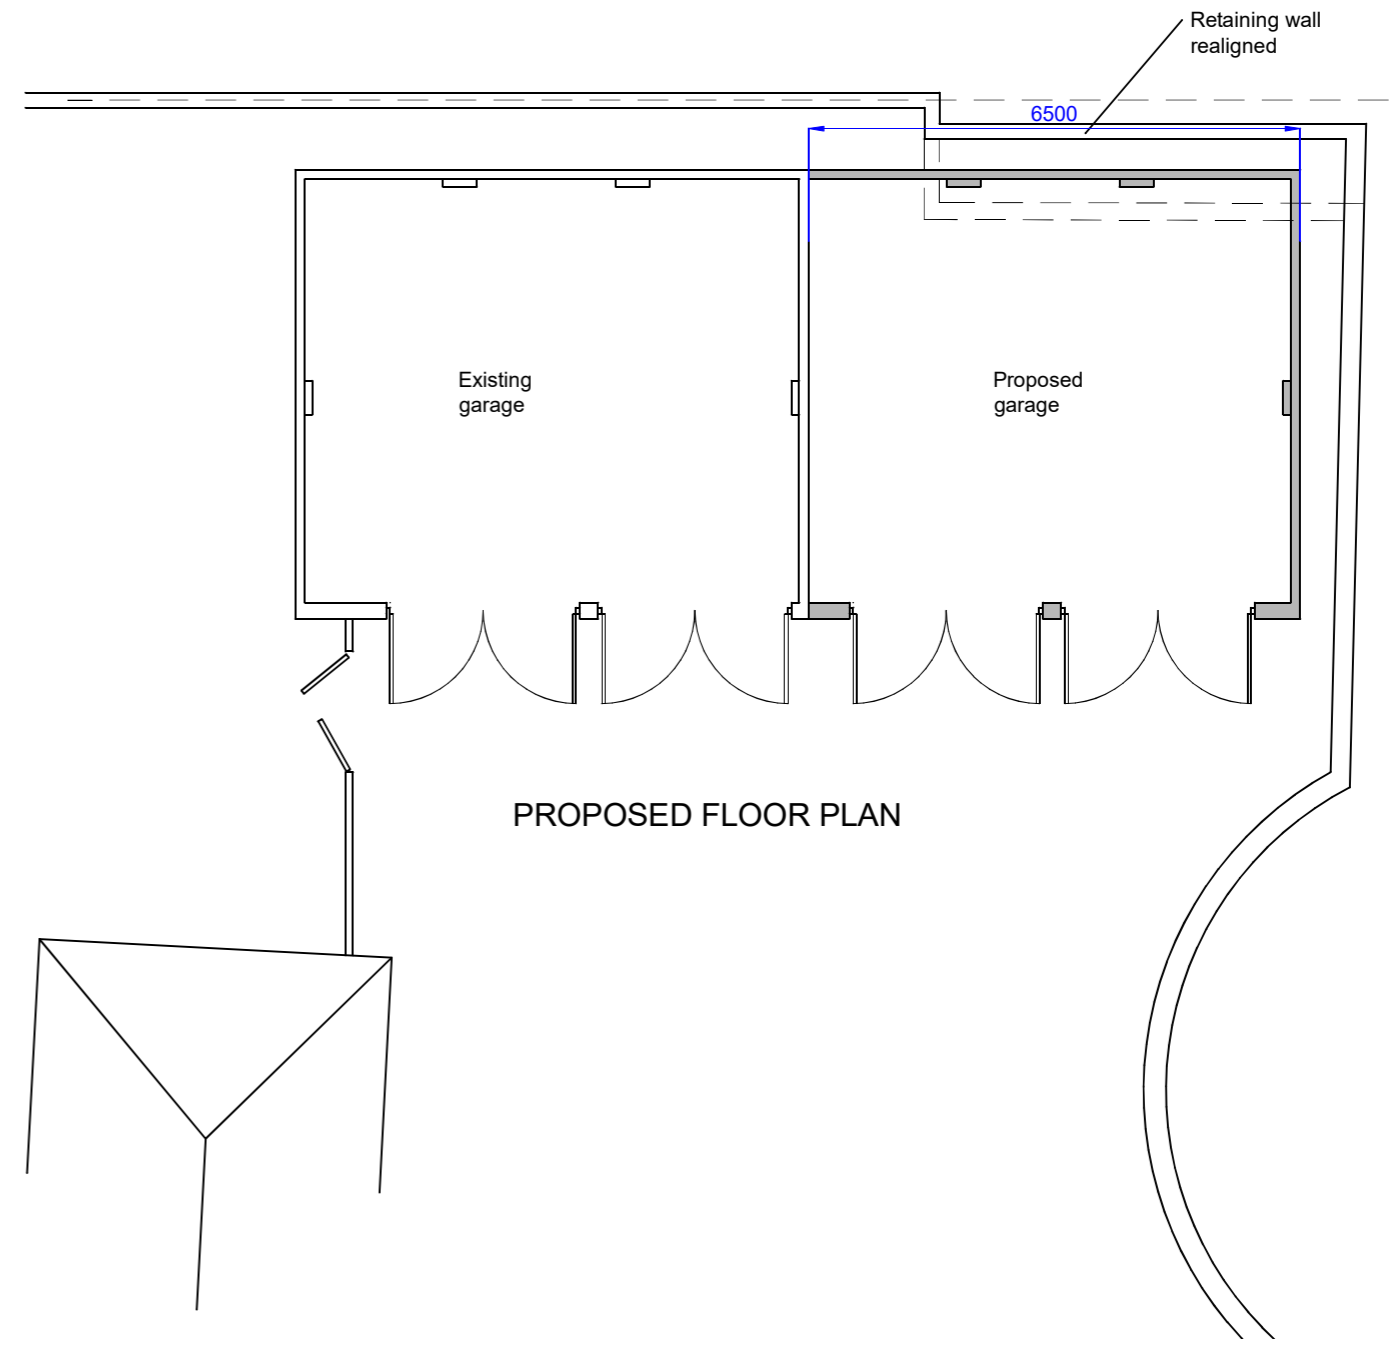

PROPOSED FLOOR PLAN

Scale at 1:100
Scale at 1:50

Palfrey Design Ltd
Shady Orchard, Sunnyhill, Ottery St Mary, EX11 1DZ
Mob: 07525 926 269 Email: phil@palfrey-design.co.uk

Title: Floor plans
Drawing No: 3935/04
Revision:
Drawn by: Phil. P.
Date: March 2024
Scale: 1:100 at A3