


SITE PLAN

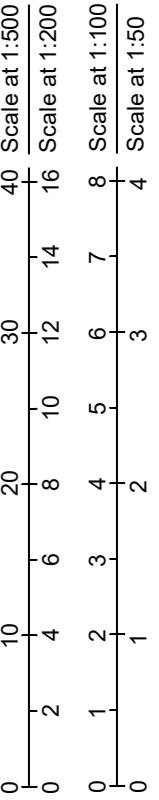

**Palfrey Design Ltd**  
Shady Orchard, Sunnyhill, Ottery St Mary, EX11 1DZ  
Mob: 07525 926 269 Email: phil@palfrey-design.co.uk

Title: Elevations & site plan

Drawing No: 3935/02

Revision:

Drawn by: Phil. P.

Date: March 2024

Scale: 1:100 & 1:500 at A3

Extension to garage at Marrick, Bunts lane, Seaton Devon EX12 2HT