


Contractors must check all dimensions on site.
 Only figured dimensions are to be worked from.
 Discrepancies are to be reported immediately.

SOUTH



Existing and Proposed

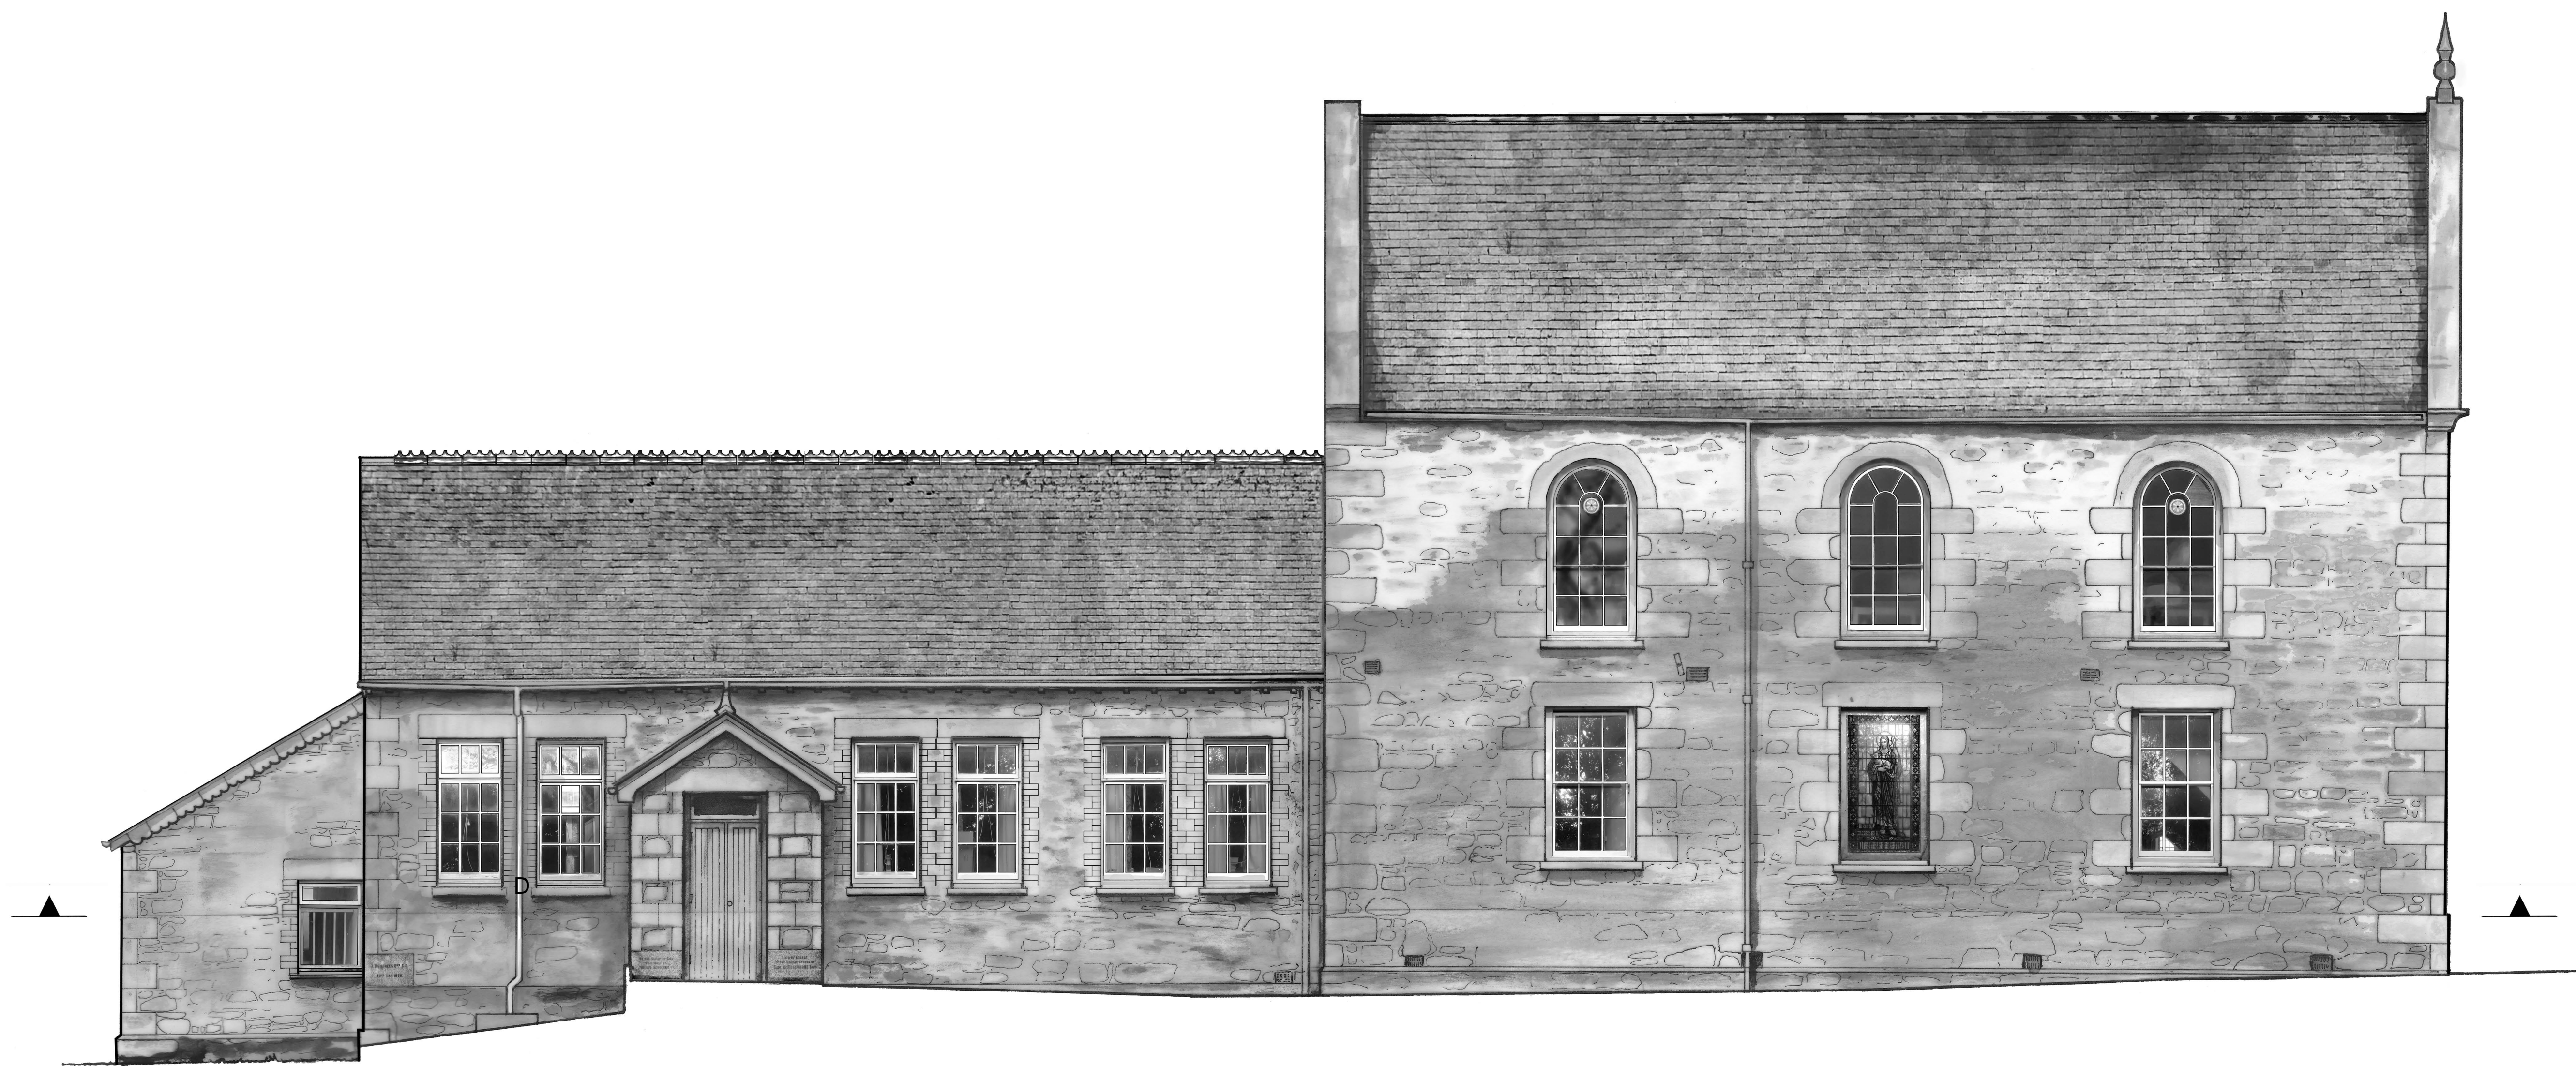

A	Date	Revision

SCOTT & CO
 Chartered Surveyors and
 Historic Building Consultants,
 3, Lemon Villas,
 Truro,
 Cornwall,
 TR1 2NX.
 Tel: 01872 263939
 Email: enquiries@scottandco-buildingconservation.co.uk

Client **LEEDSTOWN CHAPEL**
 C/O MS RUTH WILLIAMS

Project
LEEDSTOWN CHAPEL
 NR HAYLE

Drawing Title
SOUTH ELEVATION
 AS EXISTING

Scale **1:50**
 Drg. No. **S: 882- 06**
 File No. **7774**

Designed by *Hoops* Drawn by *Hoops*
 Date **APRIL 2017** RES. 300 PIX/INCH

© This drawing is the Copyright of Scott & Company.