


Dimensions to be verified on site. Only figured dimensions to be used and any discrepancies in dimensions are to be reported to the architect. No dimensions are to be scaled from printed drawings. Any areas indicated on this drawing are for guidance only. No responsibility is take for their accuracy.

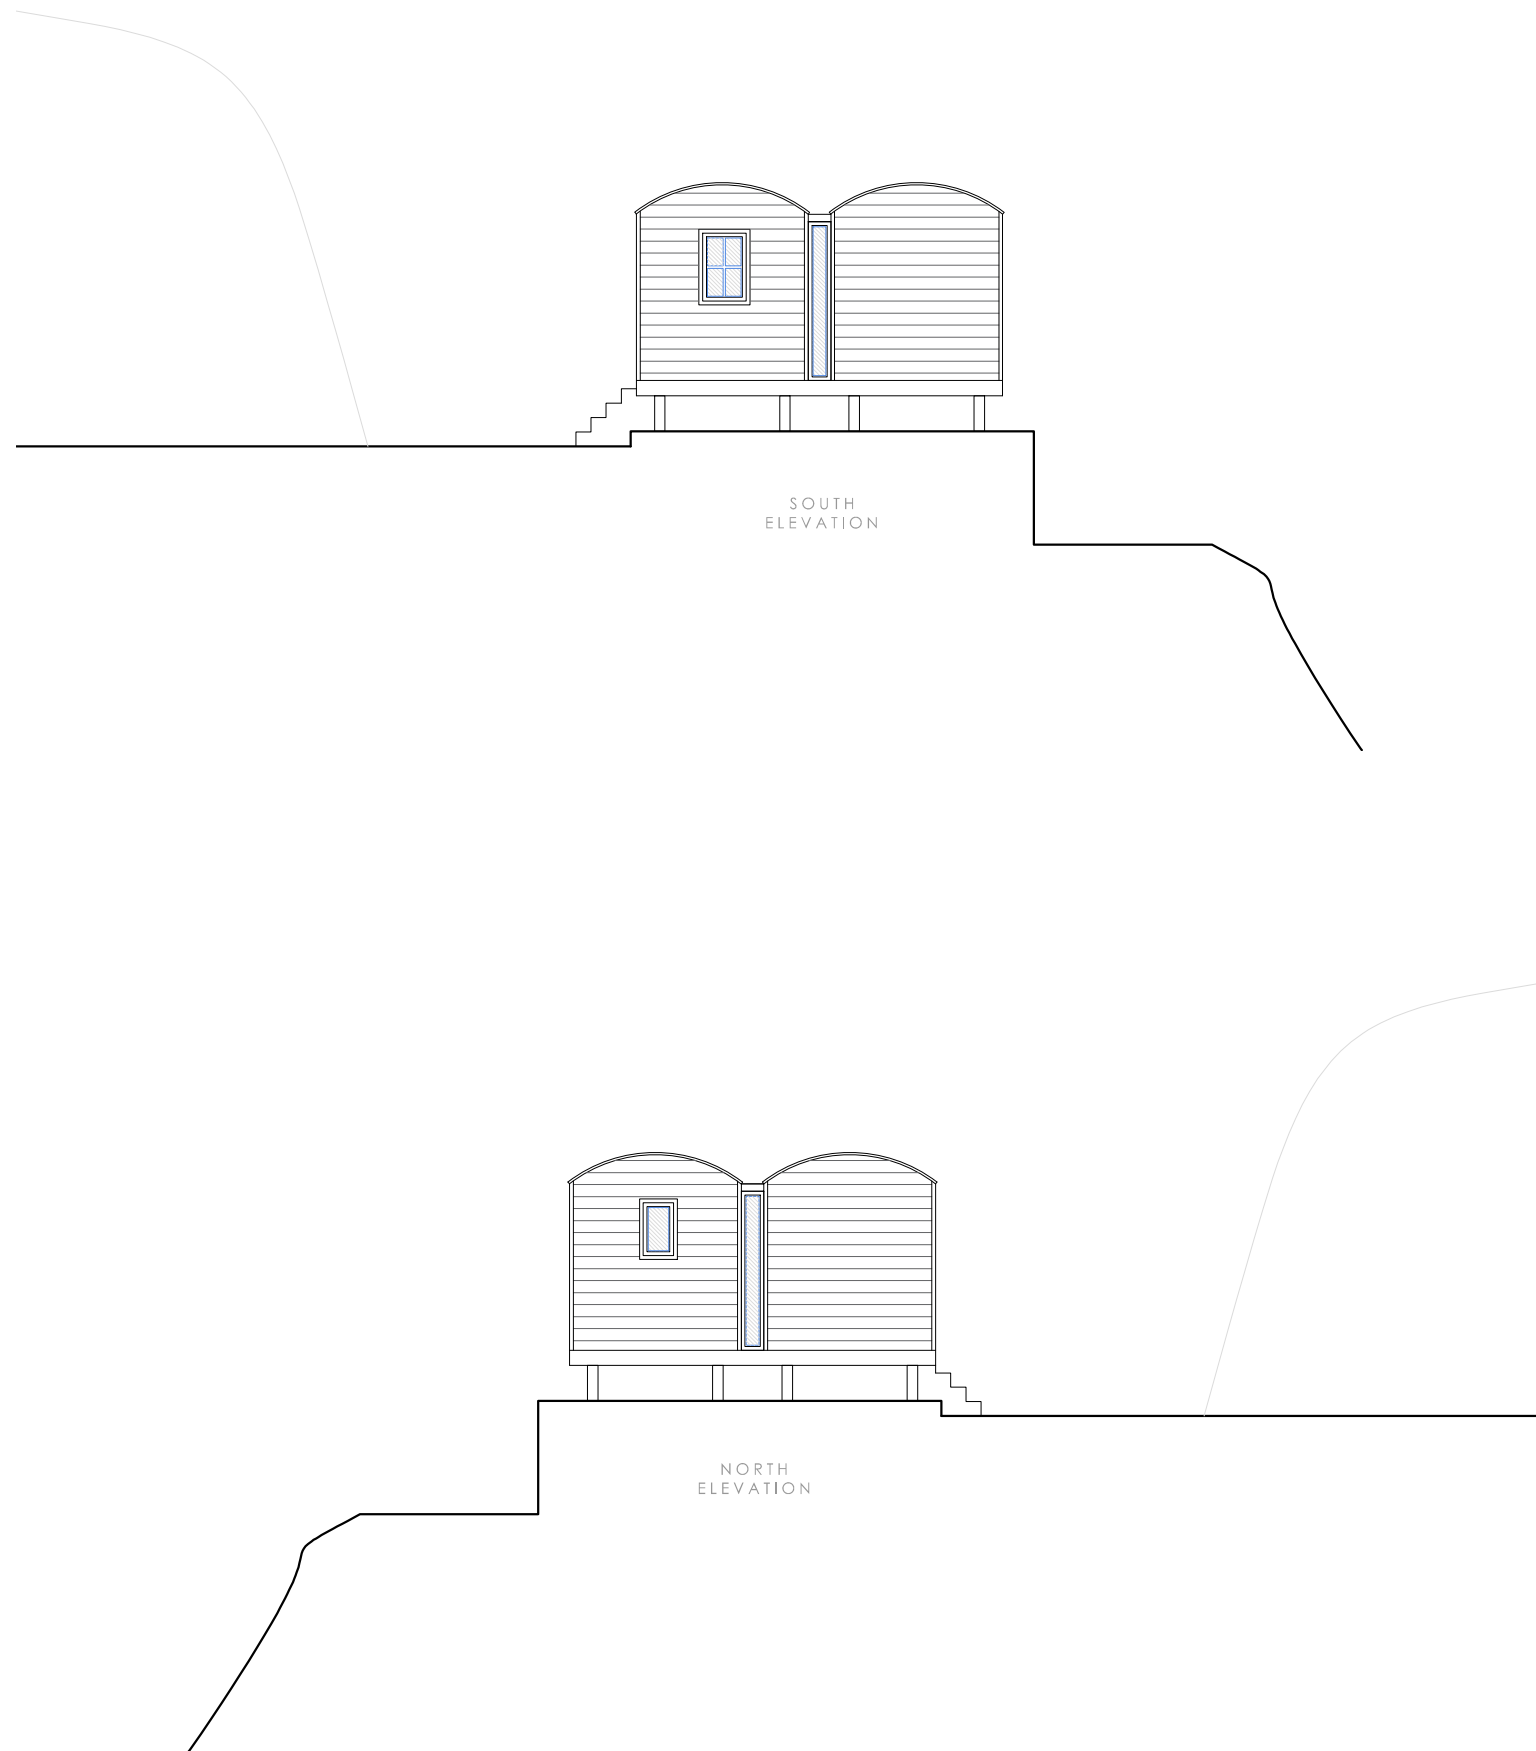

dDRAWArchitecture

www.draw-architecture.co.uk
info@draw-architecture.co.uk
020 8874 6749

job: Lamorna

proj: Shepherd Hut

dwg: South & North Elevation

dwg. type: Proposed

dwg. status: Planning

drawn by HZ checked by SS approved by

scale 1:100 size A3 date 02/05/2024

job number LAMOR drawing number 202 revision 01

Dimensions to be verified on site. Only figured dimensions to be used and any discrepancies in dimensions are to be reported to the architect. No dimensions are to be scaled from printed drawings. Any areas indicated on this drawing are for guidance only. No responsibility is take for their accuracy.

