


EXISTING



Existing East Elevation Scale 1:100 @ A1



Existing West Elevation Scale 1:100 @ A1

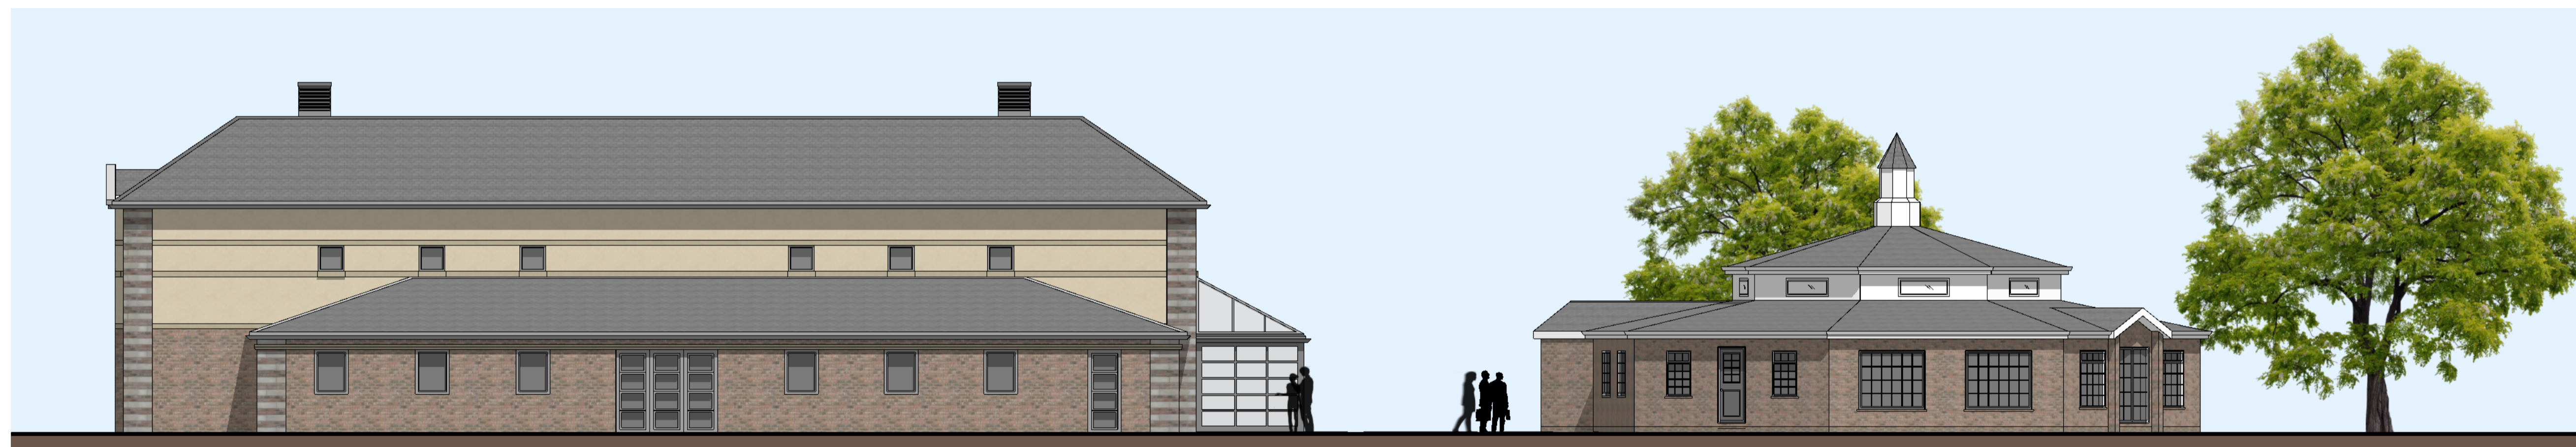

Existing North Elevation Scale 1:100 @ A1



Existing South Elevation Scale 1:100 @ A1

0m 5m

This drawing is copyright and may not be altered, traced, photographed, copied or used for any purpose other than that for which it is issued, without the written permission of John Brown Architecture.
All dimensions are to be checked on site before commencement of work. All details of dimensions relating to sub-contractors or suppliers work must be checked and agreed between the general contractor and the sub-contractor or suppliers.

jbA

JB ARCHITECTURE
The Bricks, Manor Farm Barns
Chichester, West Sussex,
PO20 7PL
T: 01243 785342
E: admin@jbarch.co.uk
W: www.jbarch.co.uk

Project

Westbourne House School
Coach Road
Shopwyke, Chichester
West Sussex,
PO20 2BH

Drawing

Existing Elevations

Drawn By
NSE

Scale
Shown @ A1

Date
Oct 2019

Revision
-

Drawing No.
10181 - DPA - 07