


Existing Floor Plan
Scale 1:100@A1



Proposed Floor Plan
Scale 1:100@A1

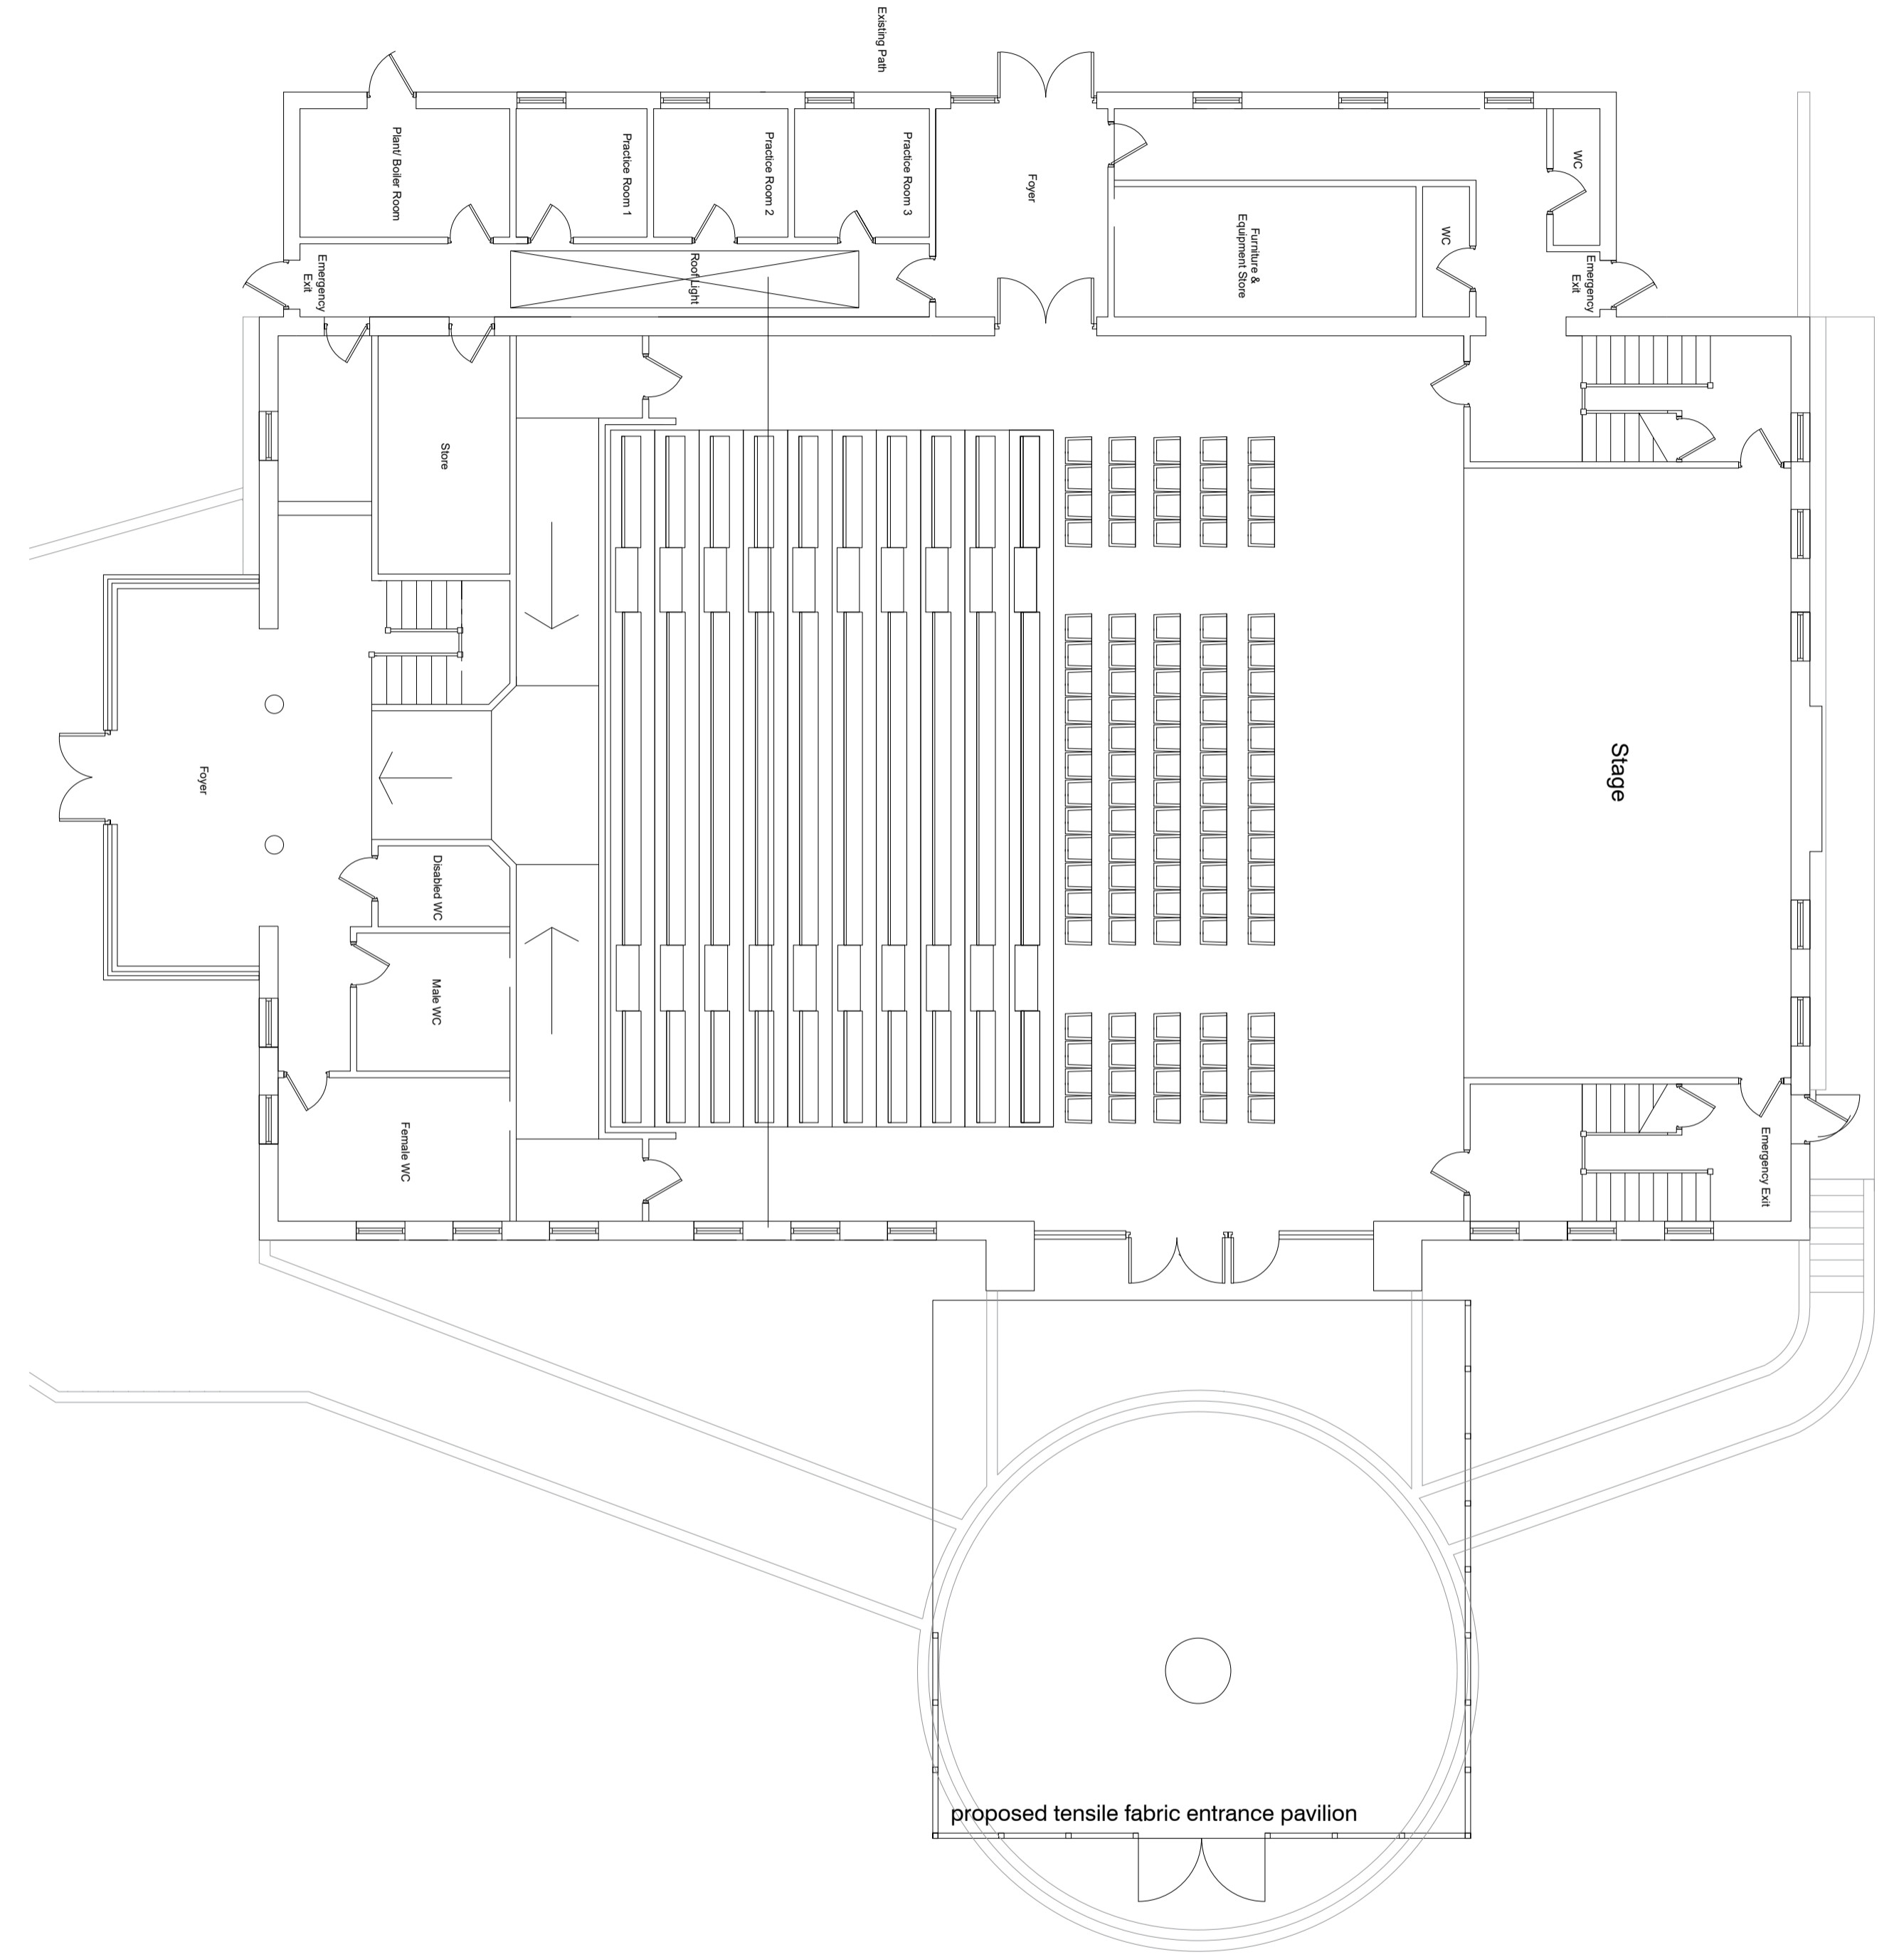