



Google

EXISTING STREET VIEW - 01




Google

EXISTING STREET VIEW - 02




Google

EXISTING STREET VIEW - 03

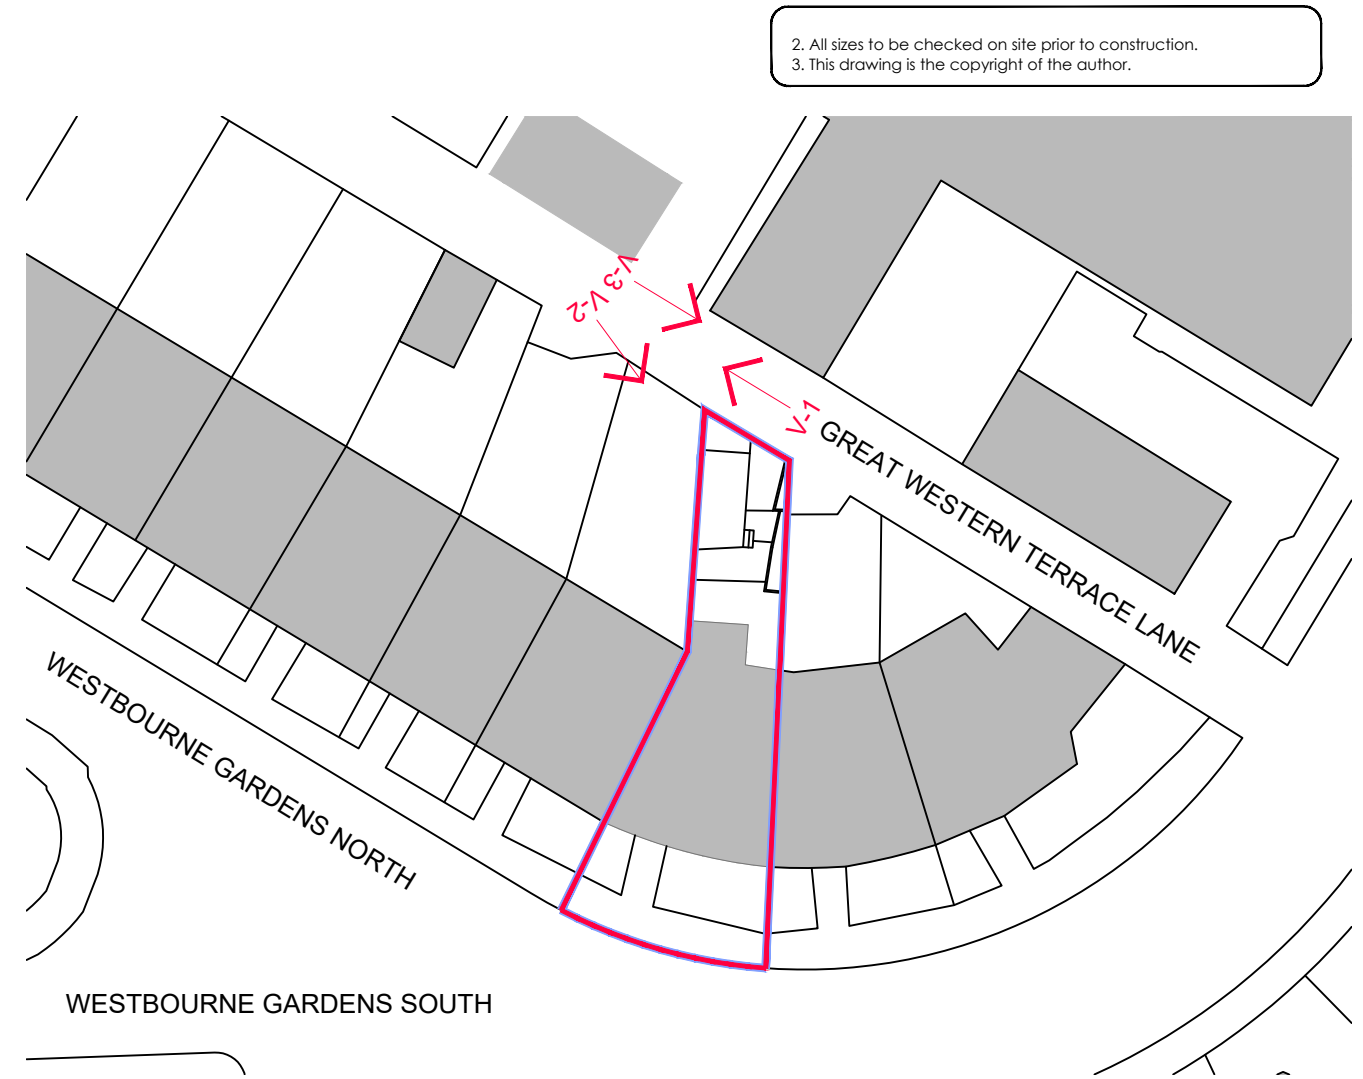

EXISTING SITE PLAN

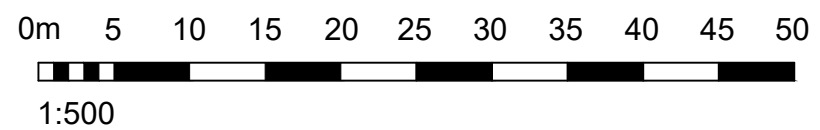

2	01.05.2024	PLANNING ISSUE	KL
1	23.09.2023	PLANNING ISSUE	KL

LEE STUDIO
shooloong@me.com

28 Salmons Street, Glasgow, G22 5NZ. 07766 163 130
drawing original size

16 WESTBOURNE GARDENS
Existing Site Photos A3

scale 1:50 drawn KL

date 23.09.2023 checked -

status PLANNING passed -

job no.	drawing no.	revision
2023-05	AL(0)024	2