

2. All sizes to be checked on site prior to construction.  
3. This drawing is the copyright of the author.



**ELEVATION KEY**  
Scale 1:200

Key

--- Application Boundary




**EXISTING TEMPORARY GATE**

Existing Temporary Gate

Top of Wall  
+2.075 FFL

Ground Level  
+0.00 FFL

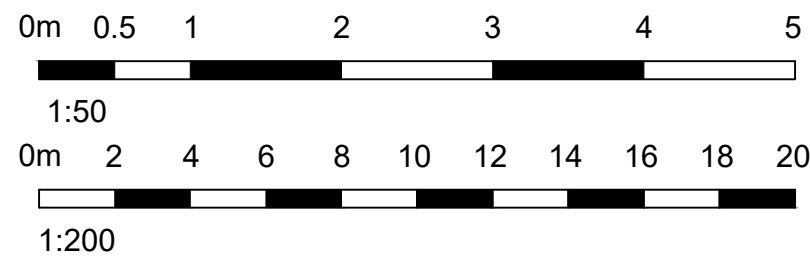

**EXISTING GARDEN GATE ELEVATION**

2	01.05.2024	PLANNING ISSUE	KL
1	23.09.2023	PLANNING ISSUE	KL

**LEE STUDIO**

shooloong@me.com

28 Salmons Street, Glasgow, G22 5NZ. 07766 163 130  
drawing original size

16 WESTBOURNE GARDENS  
Existing Rear Elevation A3

scale 1:50 / 200 drawn KL

date 23.09.2023 checked -

status PLANNING passed -

job no.	drawing no.	revision
2023-05	AL(0)022	2