





FRONT ELEVATION AS EXISTNG

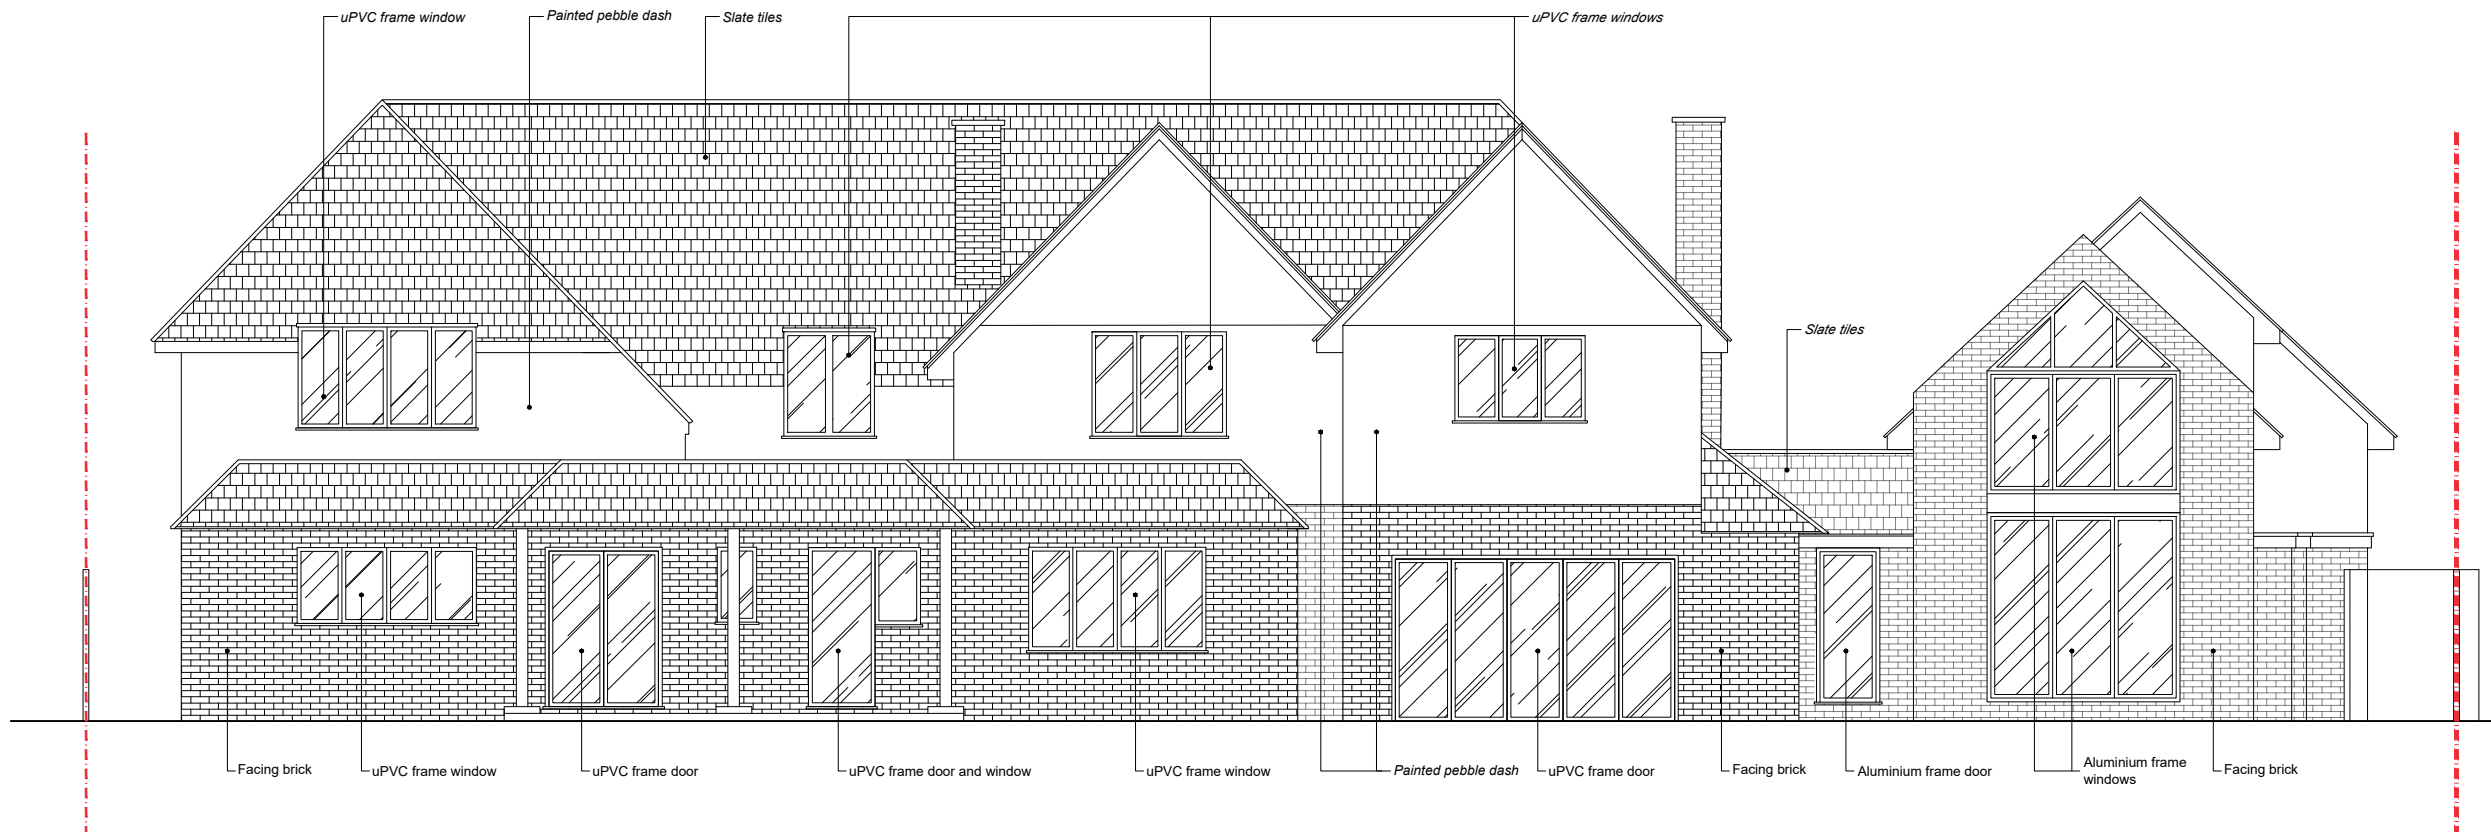

REAR ELEVATION AS EXISTNG

SCALE BAR 1:100

 

--- Site boundary

PLANSTUDIO ARCHITECTURE

Old Smokehouse | 55 Monier Road | Fish Island | London E3 2PR
020 8191 8525 • hello@planstudio.uk • www.planstudio.uk

Project
**TREVONEN, THE CLUMP
RICKMANSWORTH WD3 4BD**

Drawing title
**FRONT & REAR ELEVATIONS
AS EXISTING**

Drawing number
9037-2-105

Revision
-

Purpose of issue
PLANNING

Scale
1:100 @ A3

Date
May 2024

© PLANSTUDIO ARCHITECTURE LTD