

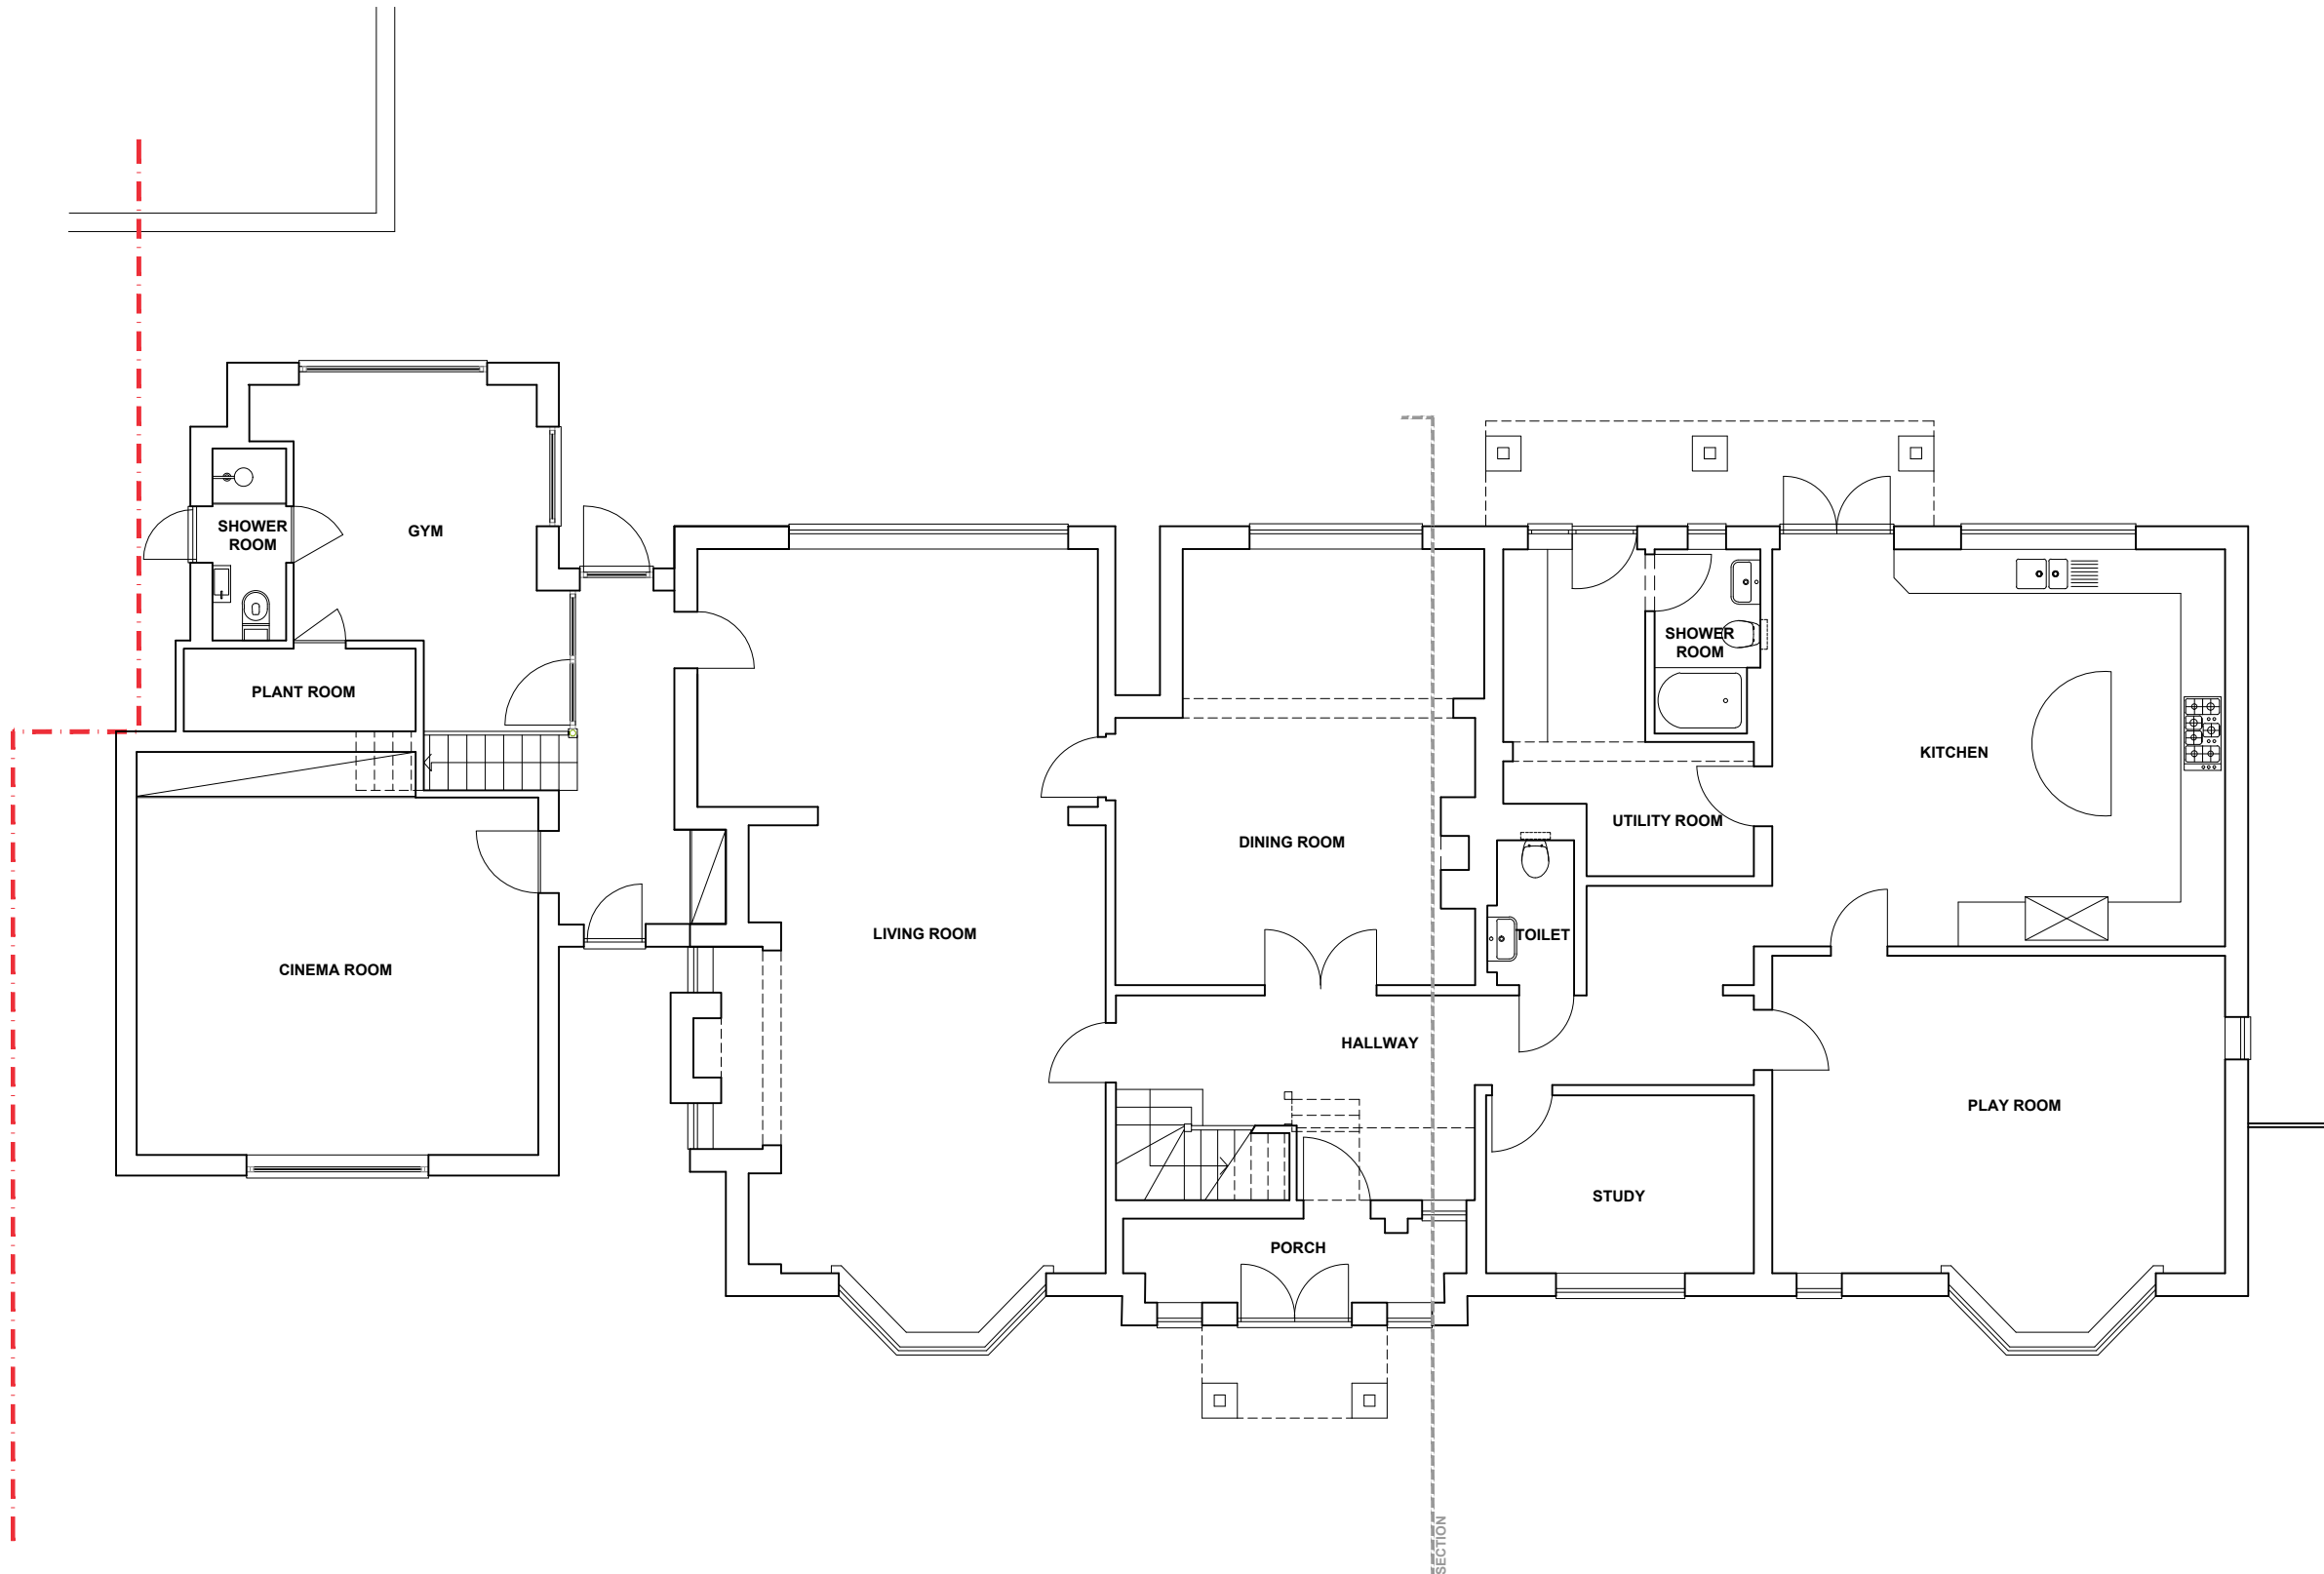


--- Site boundary

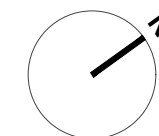

GROUND FLOOR PLAN  
AS EXISTING

SCALE BAR 1:100

 

**PLANSTUDIO**  
ARCHITECTURE

Old Smokehouse | 55 Monier Road | Fish Island | London E3 2PR  
020 8191 8525 • hello@planstudio.uk • www.planstudio.uk

Project  
**TREVONEN, THE CLUMP  
RICKMANSWORTH WD3 4BD**

Drawing title  
**GROUND FLOOR PLAN  
AS EXISTING**

Drawing number      Revision  
**9037-2-102**      -

Purpose of issue  
**PLANNING**

Scale  
**1:100 @ A3**

Date  
**May 2024**

© PLANSTUDIO ARCHITECTURE LTD