


1 Existing Ground Floor Plan
Scale: 1:100

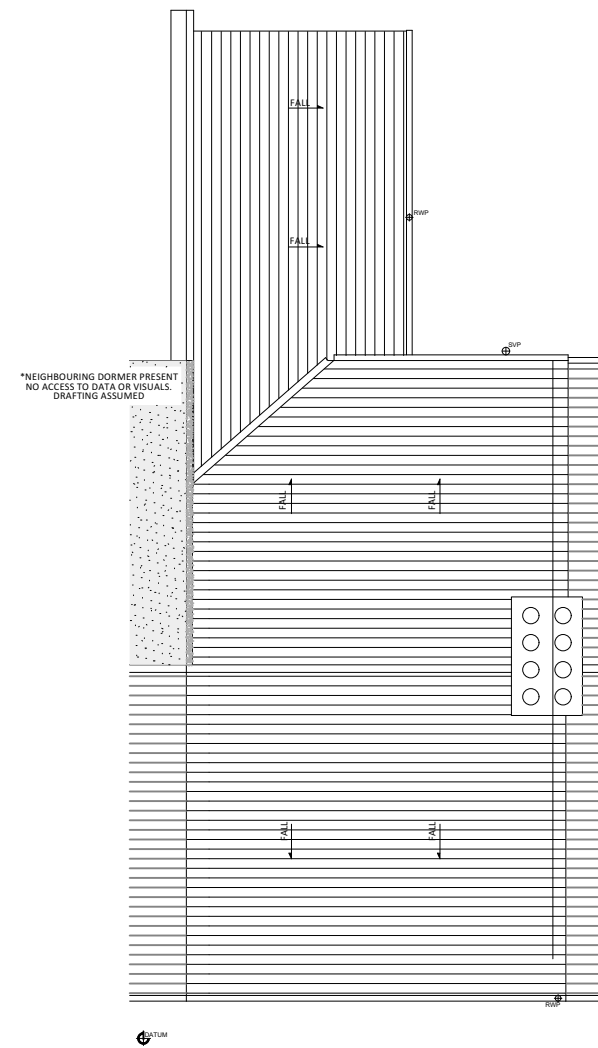

4 Existing Roof Plan
Scale: 1:100

Disclaimer:

This drawing is the copyright of archangels ARCHITECTS Ltd and may not be reproduced or used except by written permission.


Figured dimensions to have precedence over scaling. Check all site dimensions prior to fabrication. Refer any discrepancies found to archangels ARCHITECTS Ltd.

Revisions:

** dd/mm/yyyy **

Checked

**

 

Dwg No. 23036-P-002

Drawing Title Existing Floor Plans
Address 4 Old Shoreham Road, Brighton, BN1 5DD
Client Thomas and Emily Hansen
Scale 1:100 @ A3
Stage Survey
Drawn by MMS
Checked by RZ

archangels
ARCHITECTS

create your dream home

archangels ARCHITECTS Ltd
3 dorset place, brighton BN2 1ST
e: info@aaarchitects.co.uk, t: 01273 267184
www.aaarchitects.co.uk