





1 Proposed Front Elevation (S) - No Change  
Scale: 1:100

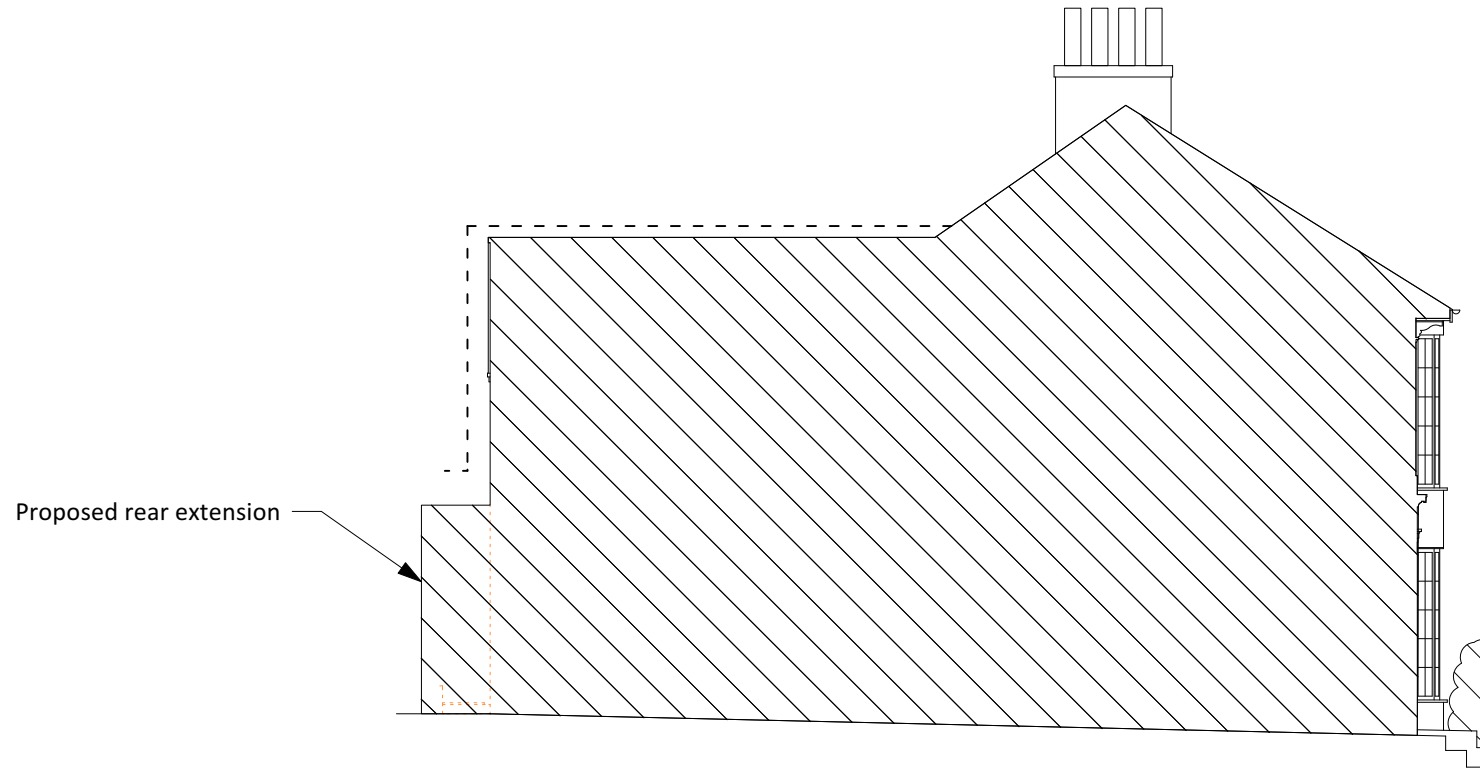


2 Proposed Side Elevation (W)  
Scale: 1:100

**KEY :**  
- - - Demolition

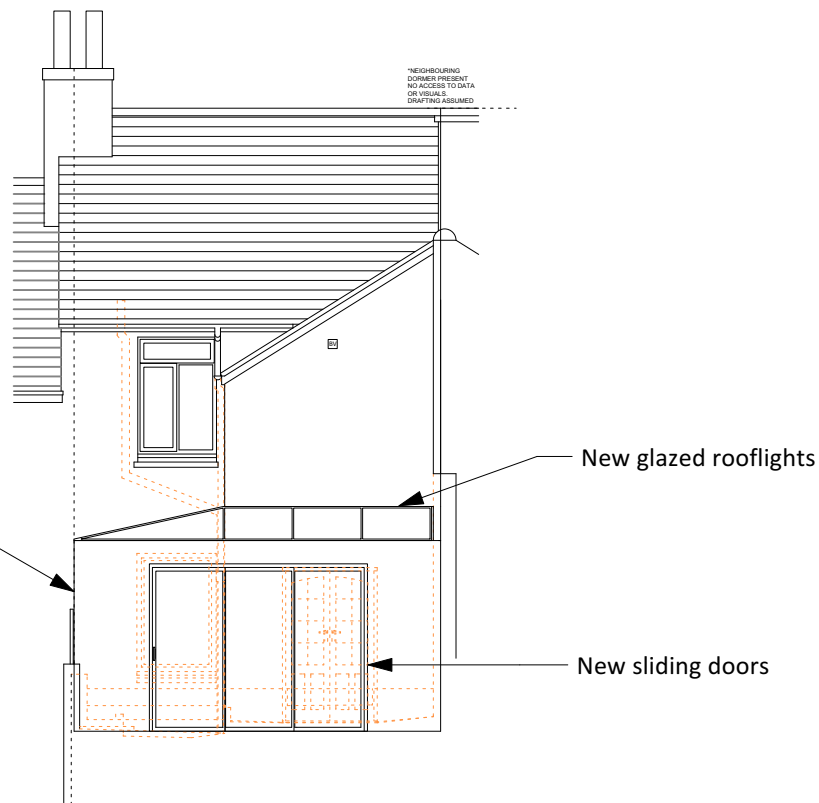

3 Proposed Rear Elevation (N)  
Scale: 1:100

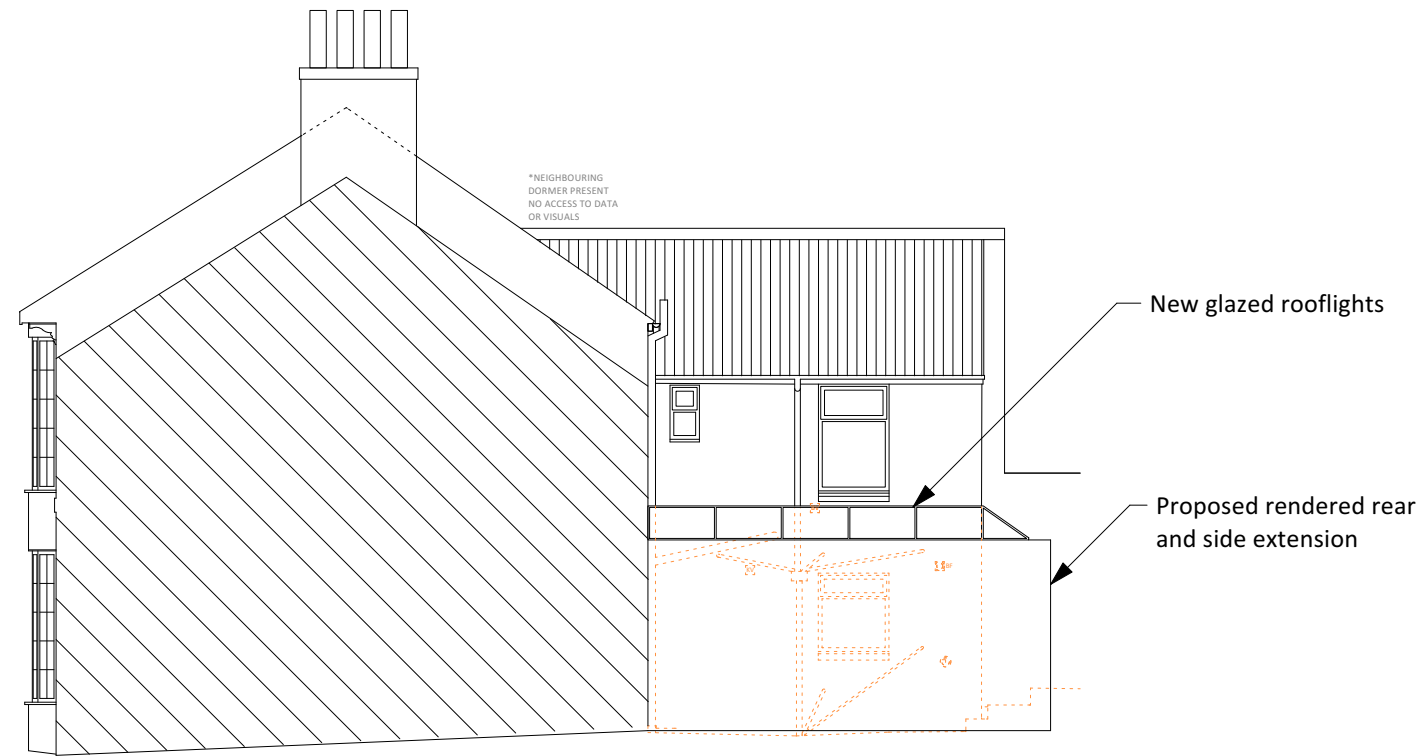

4 Proposed Side Elevation (E)  
Scale: 1:100

**Disclaimer:**

This drawing is the copyright of archangels ARCHITECTS Ltd and may not be reproduced or used except by written permission.


Figured dimensions to have precedence over scaling. Check all site dimensions prior to fabrication. Refer any discrepancies found to archangels ARCHITECTS Ltd.

**Revisions:**

\*\* dd/mm/yyyy \*\*

**Checked**

\*\*

 

Dwg No. **23036-P-011**

**Drawing Title** Proposed Elevations  
**Address** 4 Old Shoreham Road, Brighton, BN1 5DD  
**Client** Thomas and Emily Hansen  
**Scale** 1:100 @ A3  
**Stage** Planning  
**Drawn by** NP  
**Checked by** RZ

**archangels**  
ARCHITECTS

create your dream home

archangels ARCHITECTS Ltd  
3 dorset place, brighton BN2 1ST  
e: info@aaarchitects.co.uk, t: 01273 267184  
www.aaarchitects.co.uk