




| Revision | Scale | Drawn | Checked |
|----------|-------|-------|--------------|
| 1 | AS | GR | TO CLERT |
| 2 | AS | GR | FOR PLANNING |
| 3 | AS | GR | FOR PLANNING |

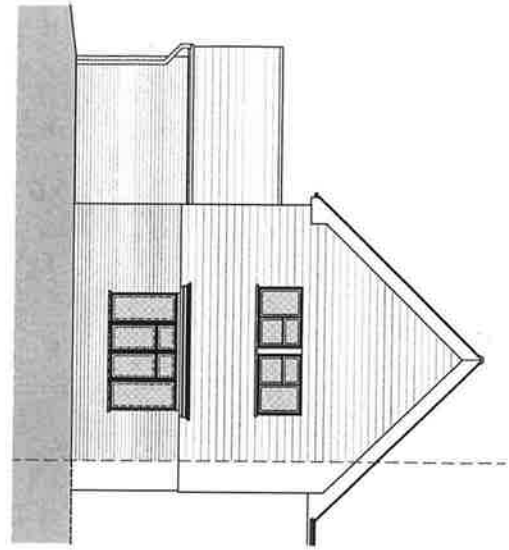


FRONT ELEVATION

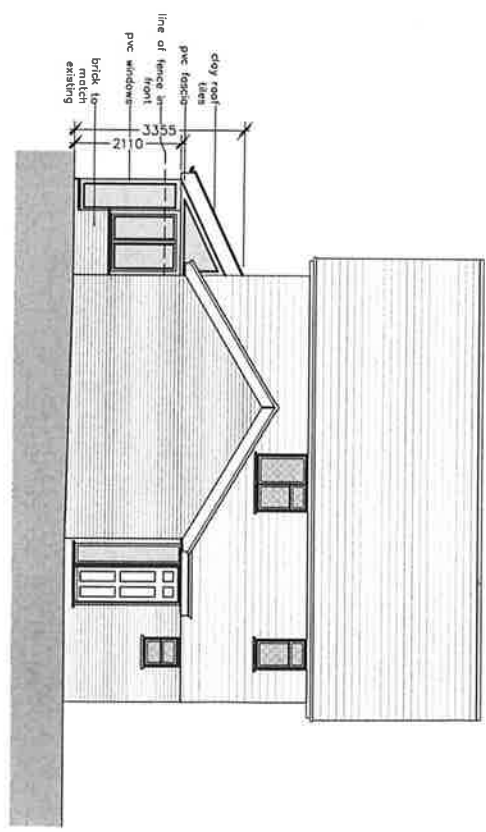

SIDE ELEVATION (WEST)

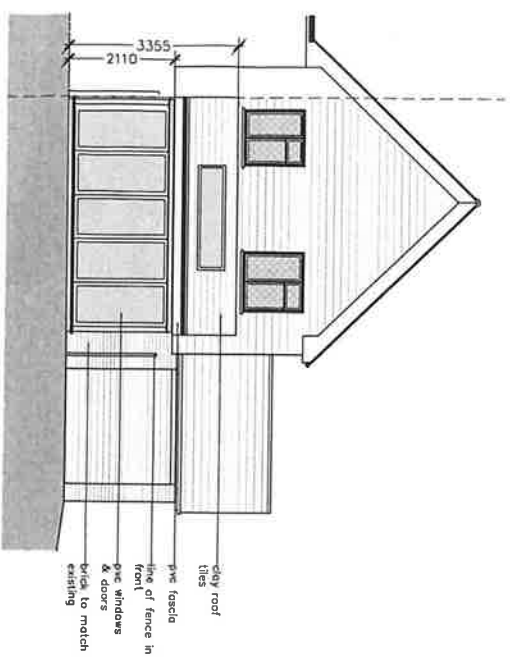

REAR ELEVATION

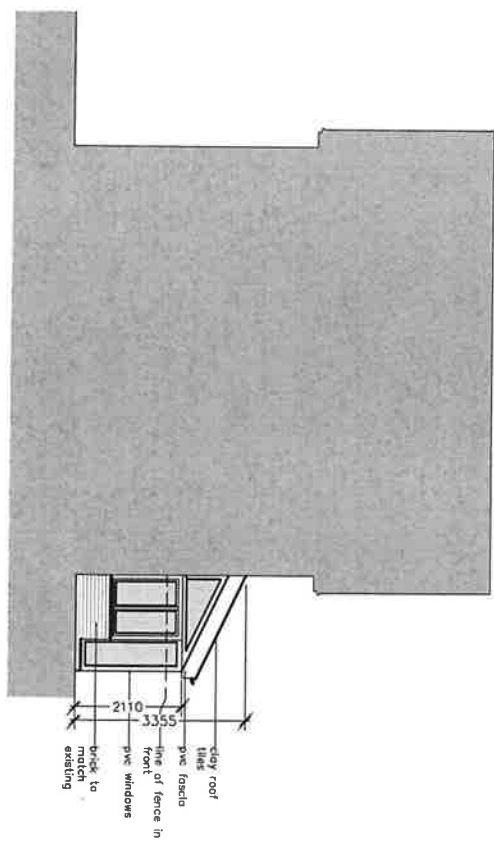

ADJOINING SIDE ELEVATION (EAST)



Client: MRS D MALE
 Site Title: 19 TURPINS RISE
 Drawing Title: PROPOSED ELEVATIONS
 Date: 08/23EP
 Drawing Number: 017_AS_320B
 Scale: 1:100

This drawing is the property of the Architect and is not to be used for any other purpose without the written consent of the Architect.