





East Elevation (Slateacre Road) - Existing
 1 : 100

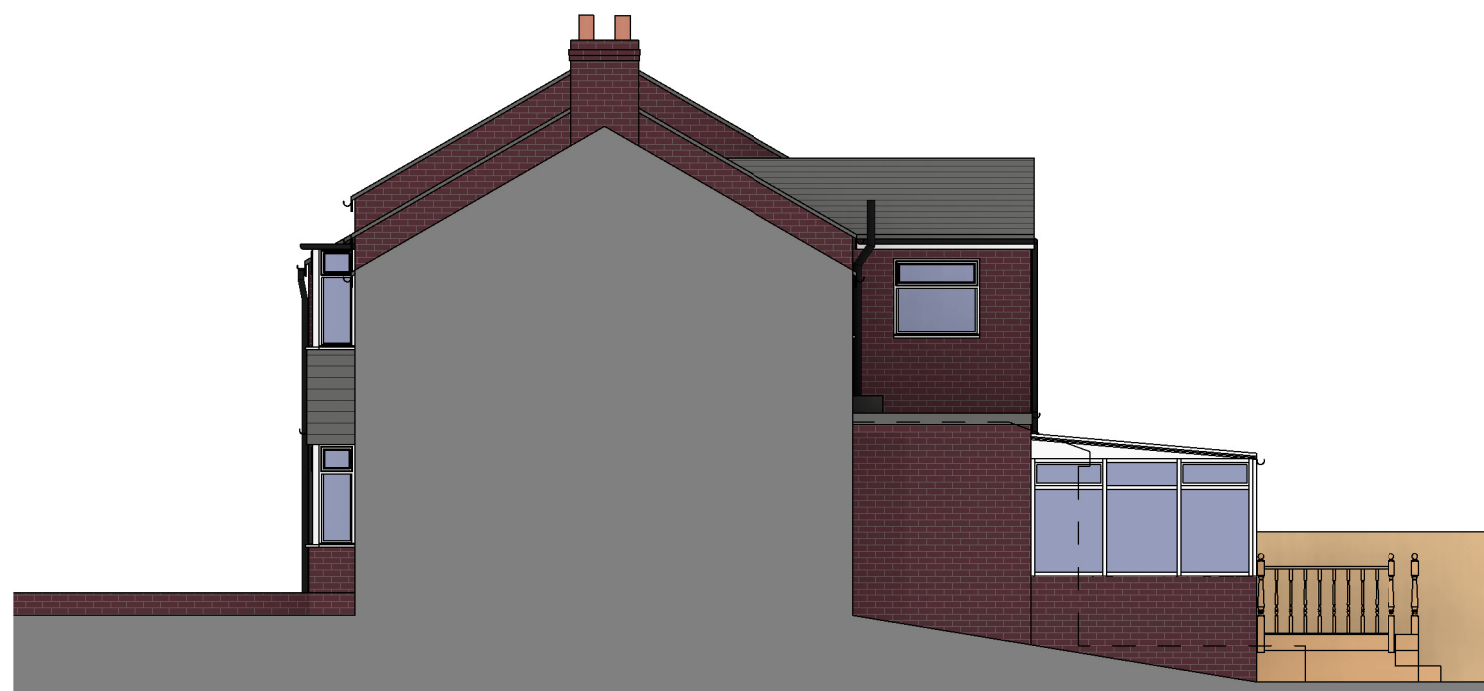

North Elevation (Side) - Existing
 1 : 100



West Elevation (Rear) - Existing
 1 : 100

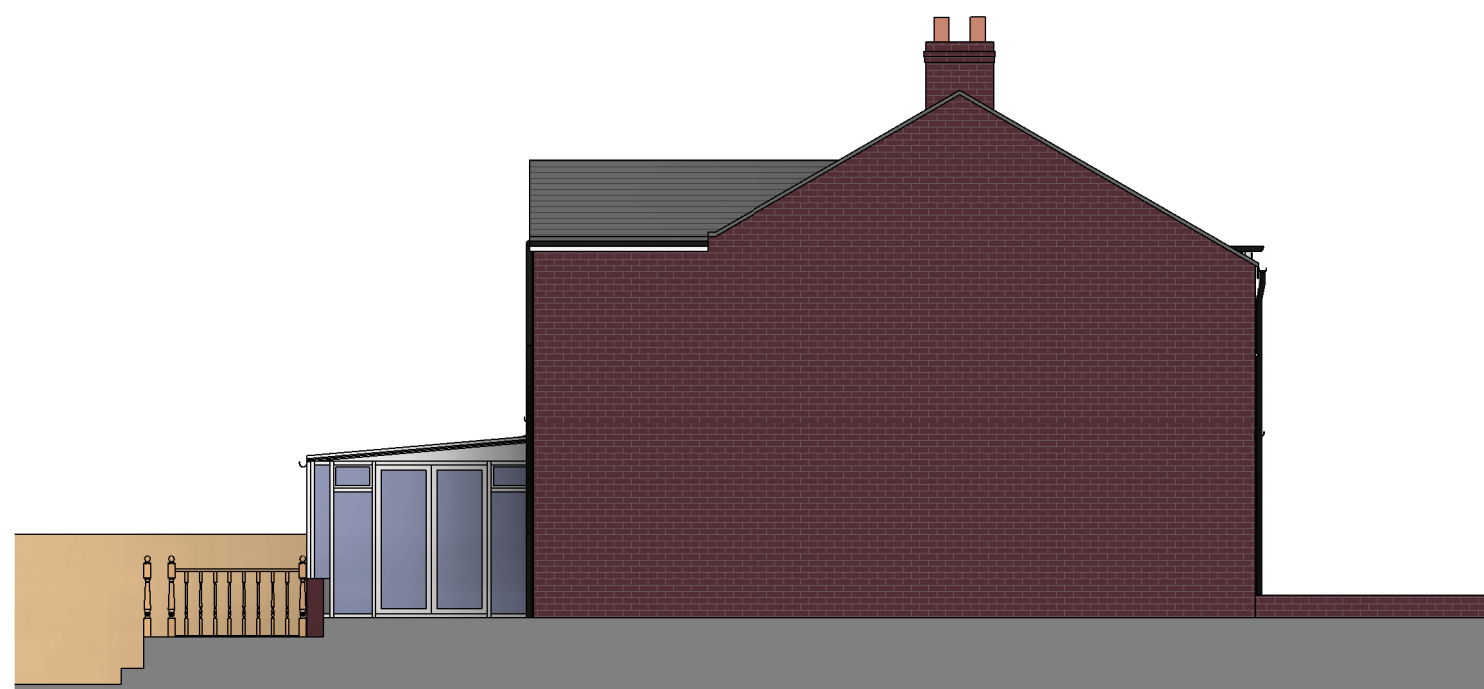

South Elevation (Side) - Existing
 1 : 100

Rev	Date	Amendment
B	16/05/24	Planning Issue
A	08/05/24	Further detail added

Client -
 Project 28 Slateacre Road, Hyde

Drawing Existing Elevations

Ref. 24007-1003-B

Date 30/04/24 Scale 1 : 100 @ A3

Status	Design	Planning	Tender	Construction	As Built
		Planning			

Gareth King Architects

56 Welman Way
 Altrincham
 WA15 8WD

07812 346 283
 gk@garethkingarchitects.com
 www.garethkingarchitects.com

