


OS Site Plan - Existing
 1 : 500

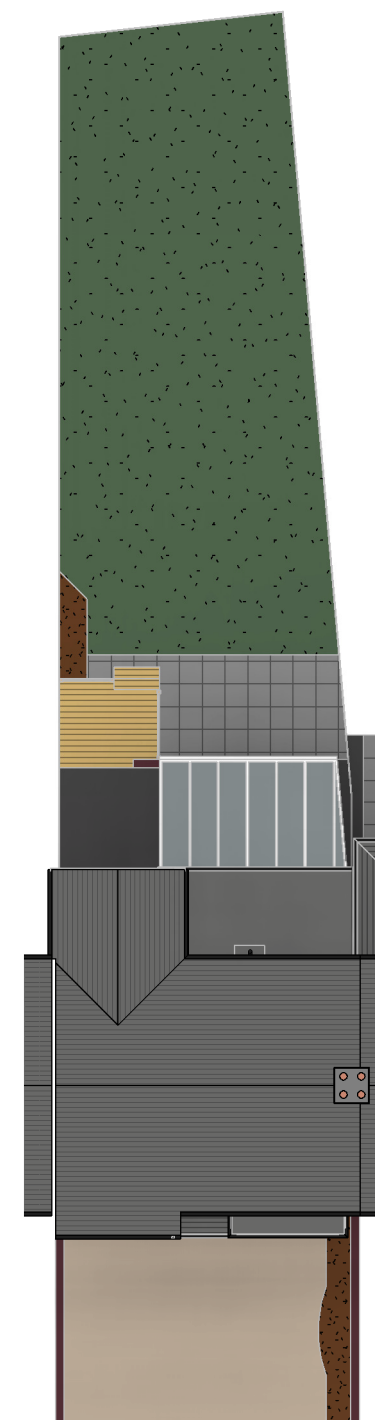

Site Plan - Existing
 1 : 200

Rev	Date	Amendment
B	16/05/24	Planning Issue
A	08/05/24	Further detail added

Client -
 Project 28 Slateacre Road, Hyde

Drawing Existing Site Plan

Ref. 24007-1001-B

Date 30/04/24 Scale As indicated A3

Status	Design	Planning	Tender	Construction	As Built
		Planning			

Gareth King Architects

56 Welman Way Altrincham WA15 8WD
 07812 346 283
 gk@garethkingarchitects.com
 www.garethkingarchitects.com

