






EXISTING SITE LOCATION PLAN SCALE 1:1250

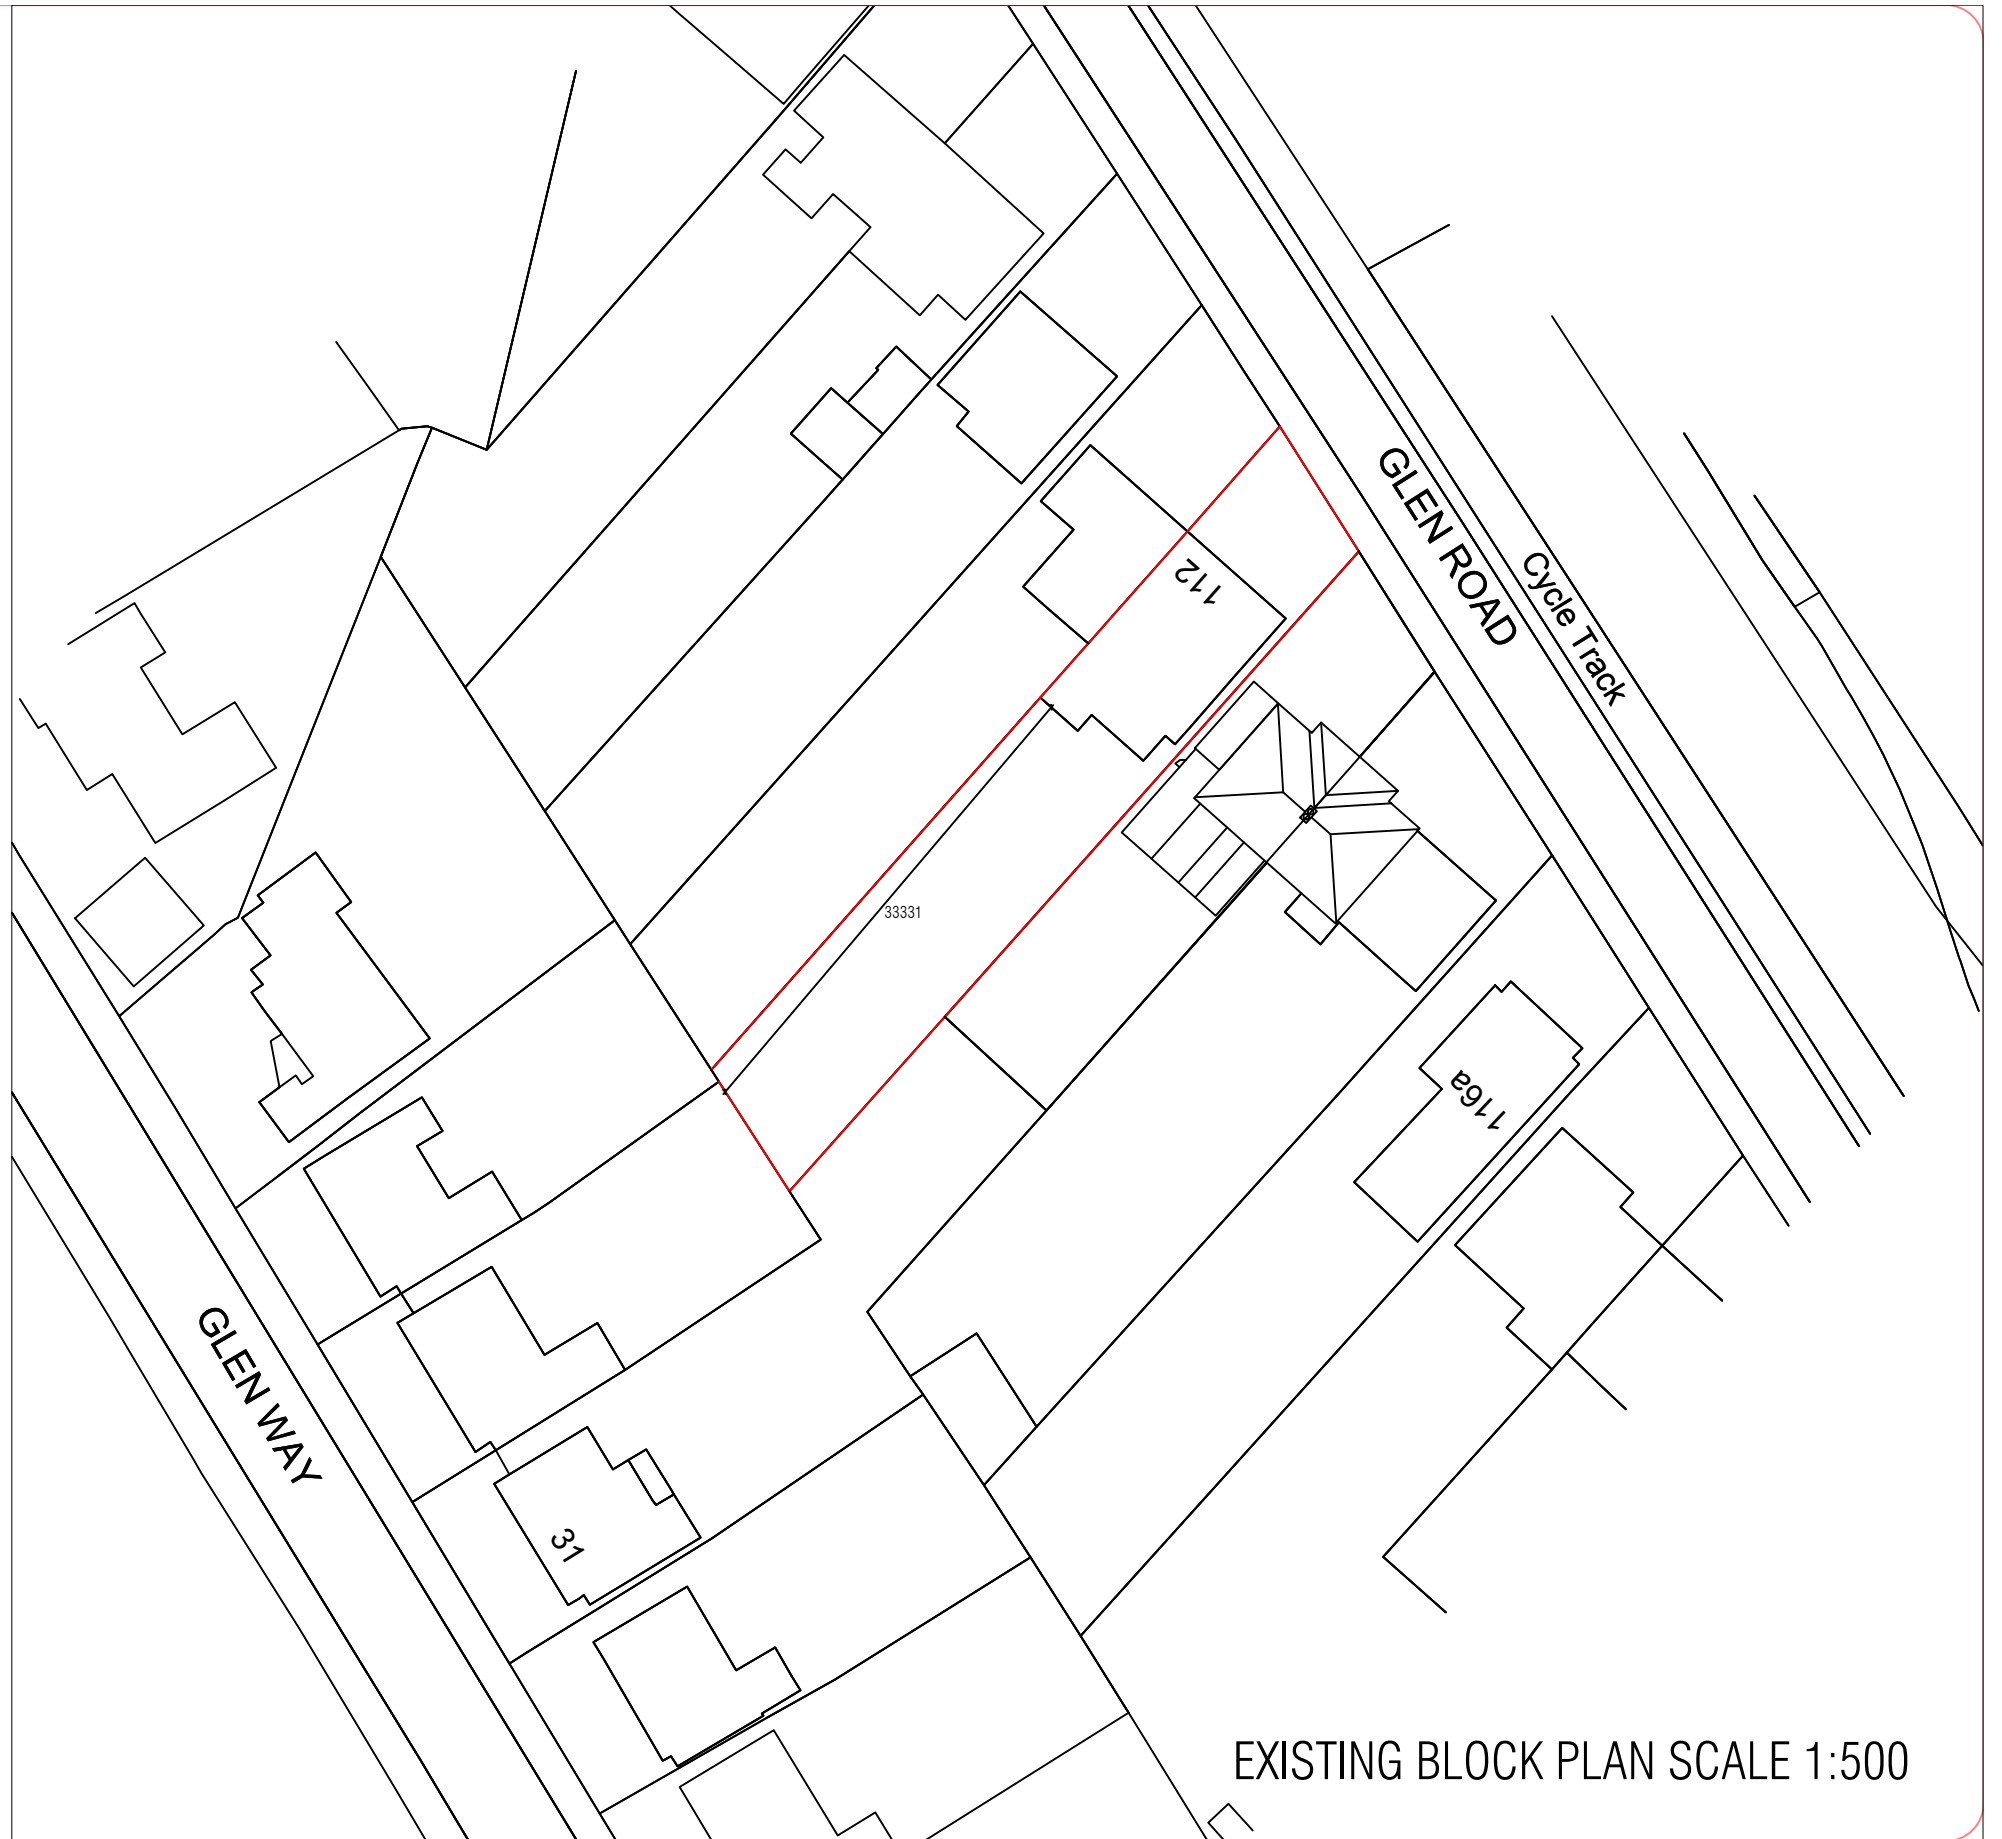


EXISTING BLOCK PLAN SCALE 1:500




PROJECT	SCALE	DRAWN	CHECKED
MR AND MRS DOSANJH	AS ANOTATED	FO	FO
112 GLEN ROAD	DATE	STATUS	
LEICESTER	14-11-2023	PLANNING	
LEICS	DRAWING No.	REVISION	
	001		

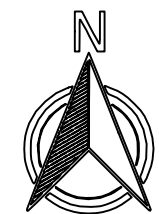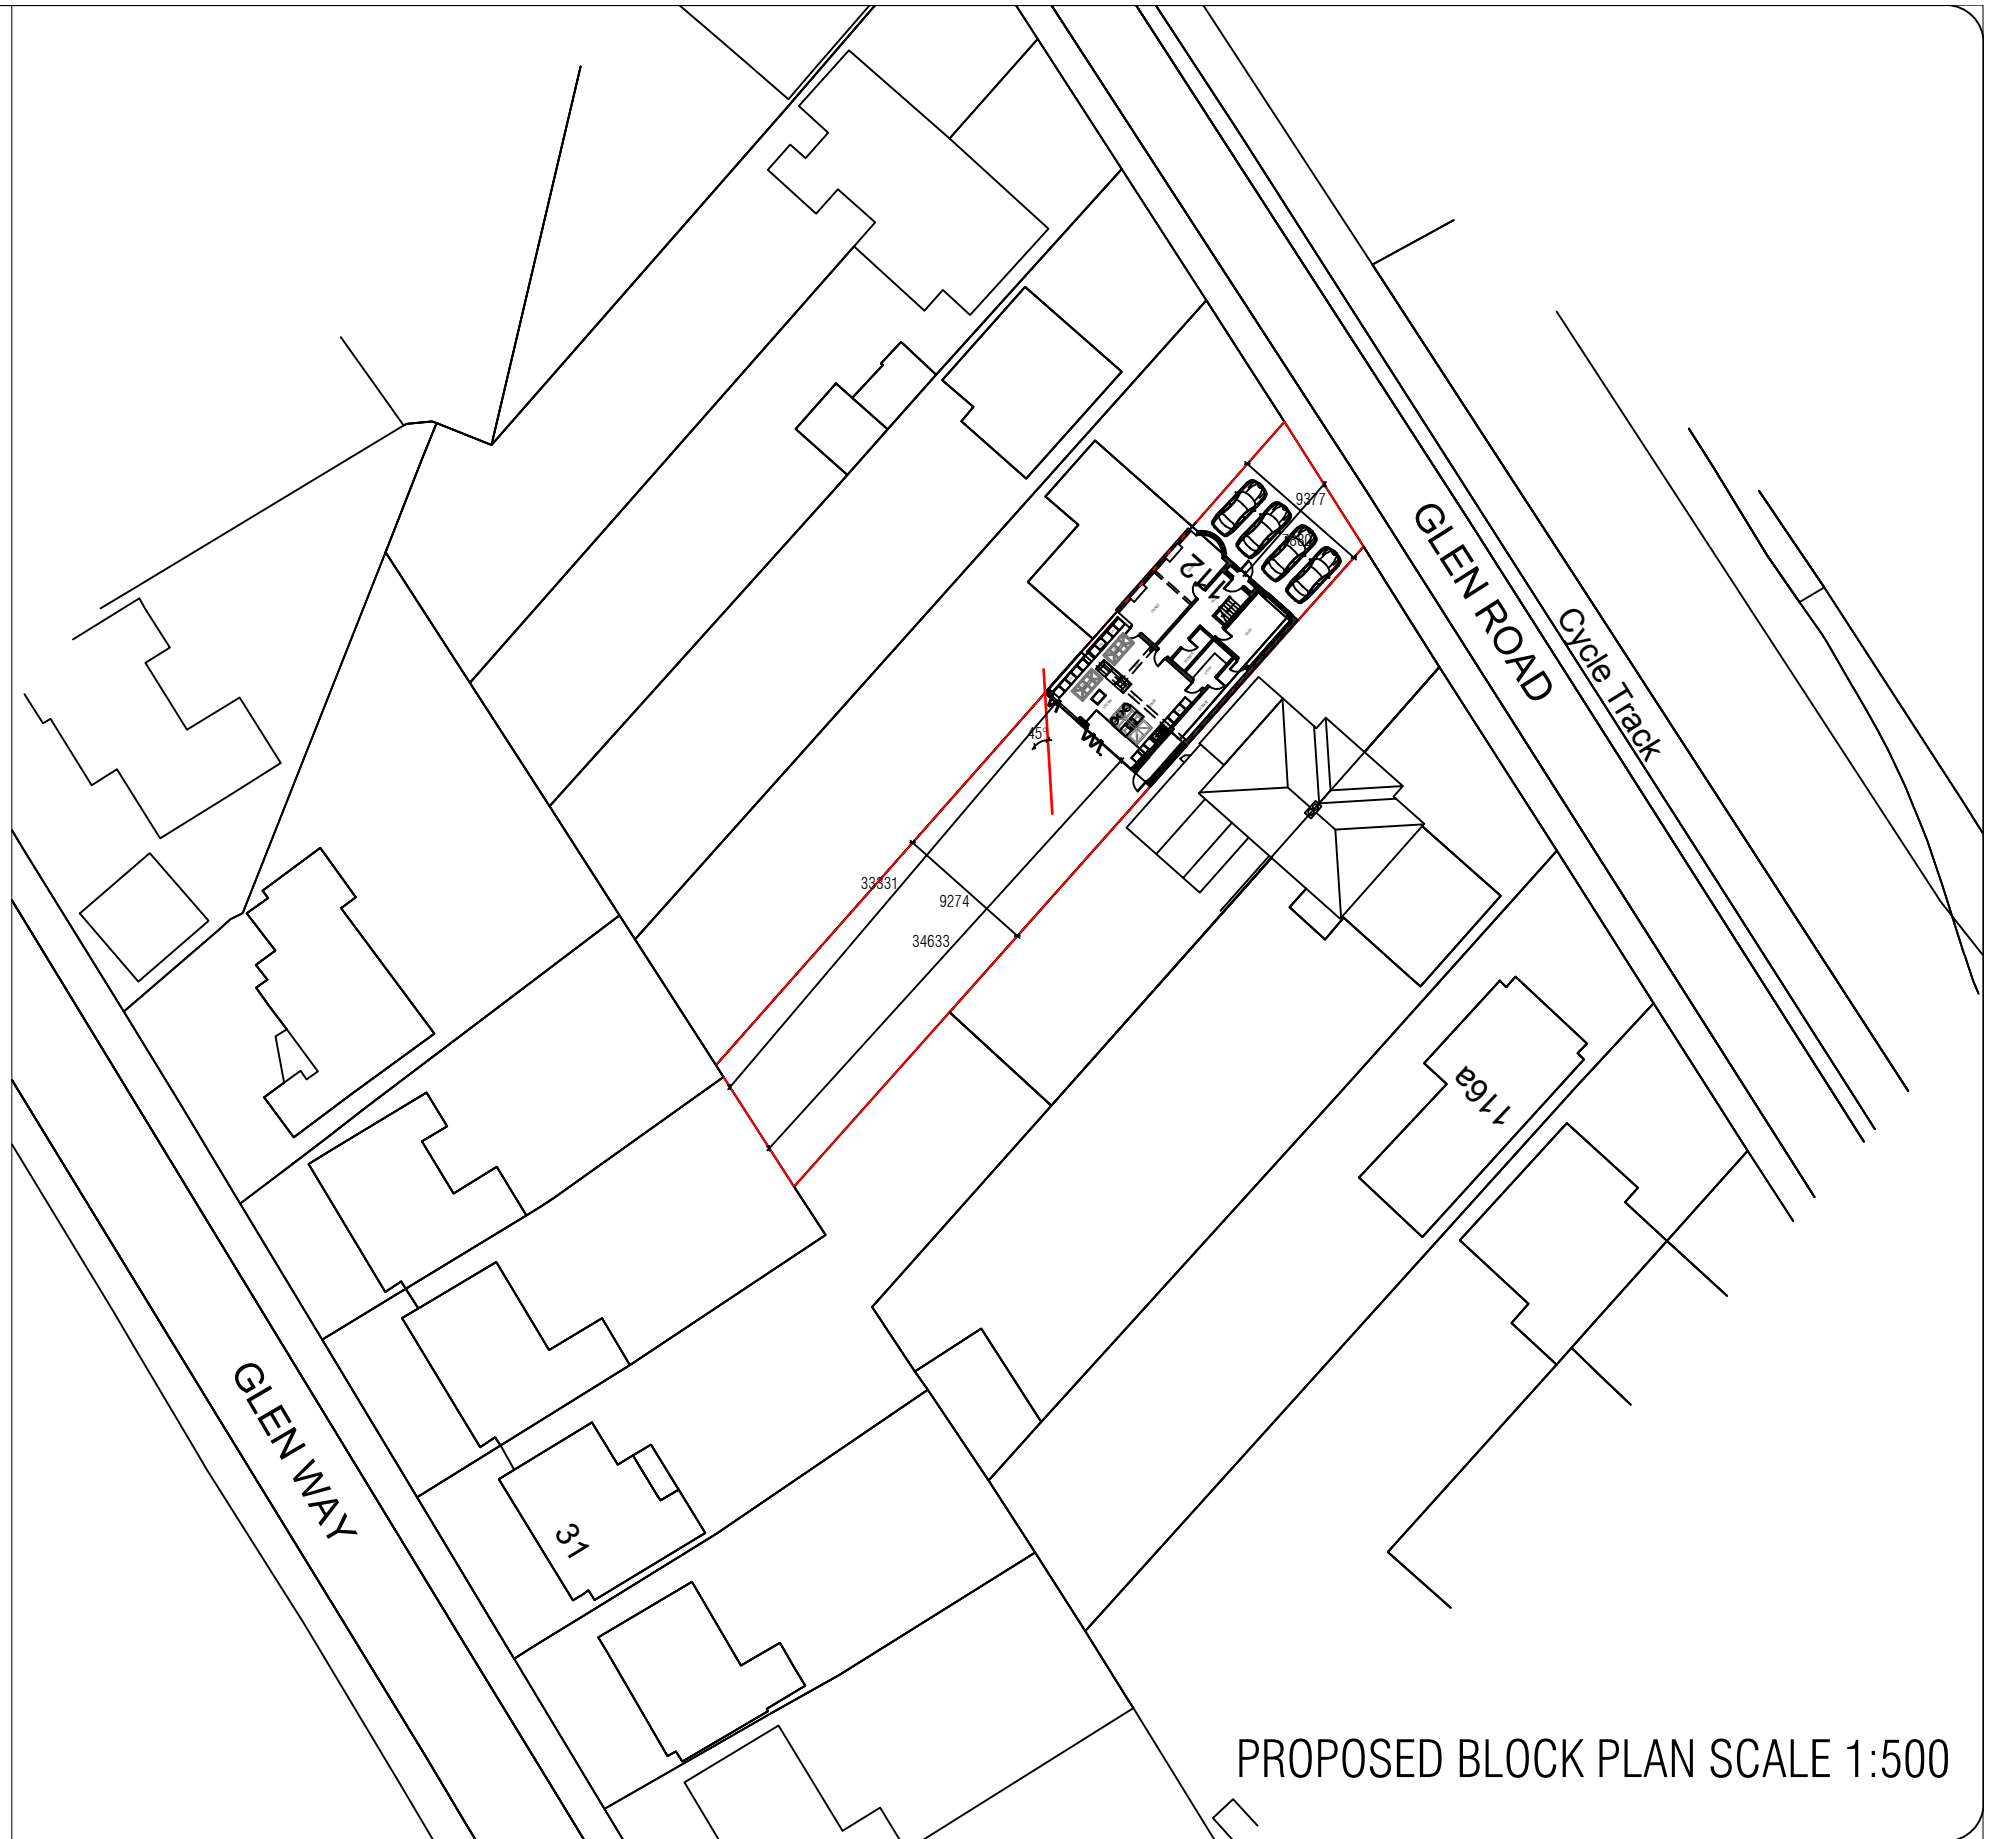


PROJECT	SCALE	DRAWN	CHECKED
MR AND MRS DOSANJH	AS ANOTATED	FO	FO
112 GLEN ROAD	DATE	STATUS	
LEICESTER	14-11-2023	PLANNING	
LEICS	DRAWING No.	REVISION	
	002		

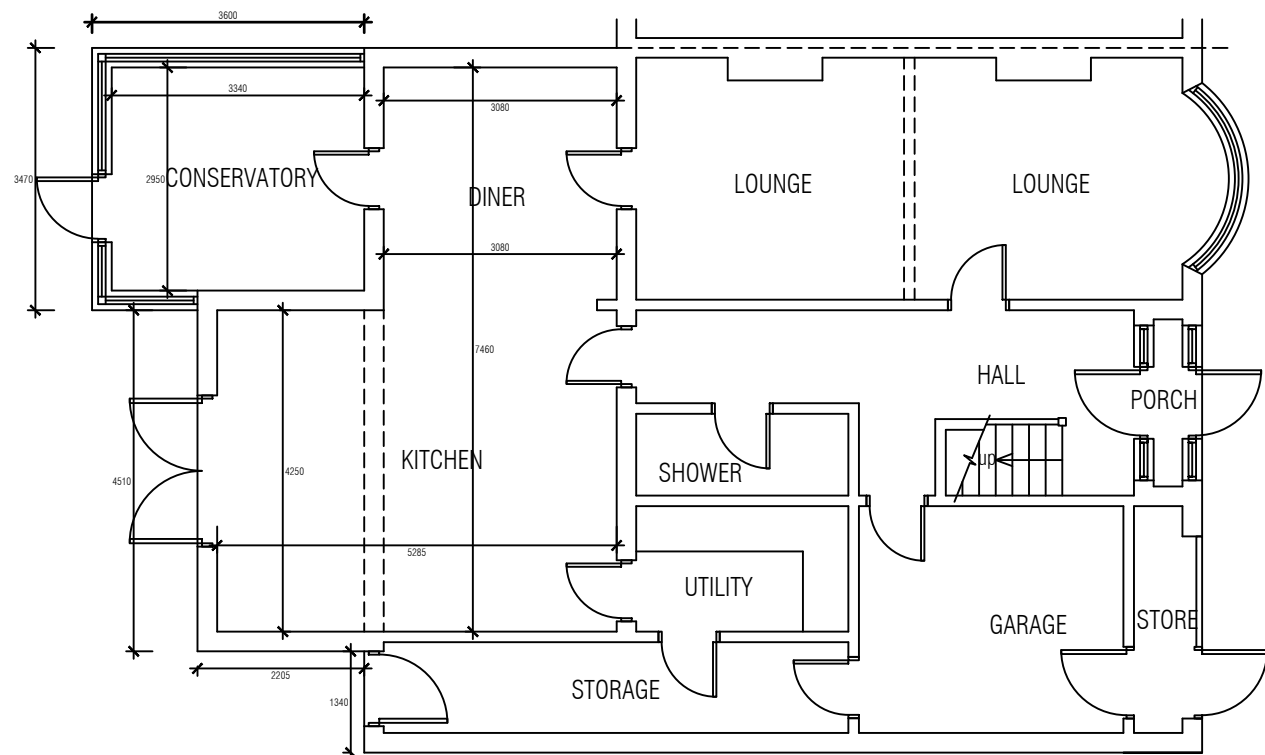


EXISTING GROUND FLOOR PLAN
SCALE 1:100

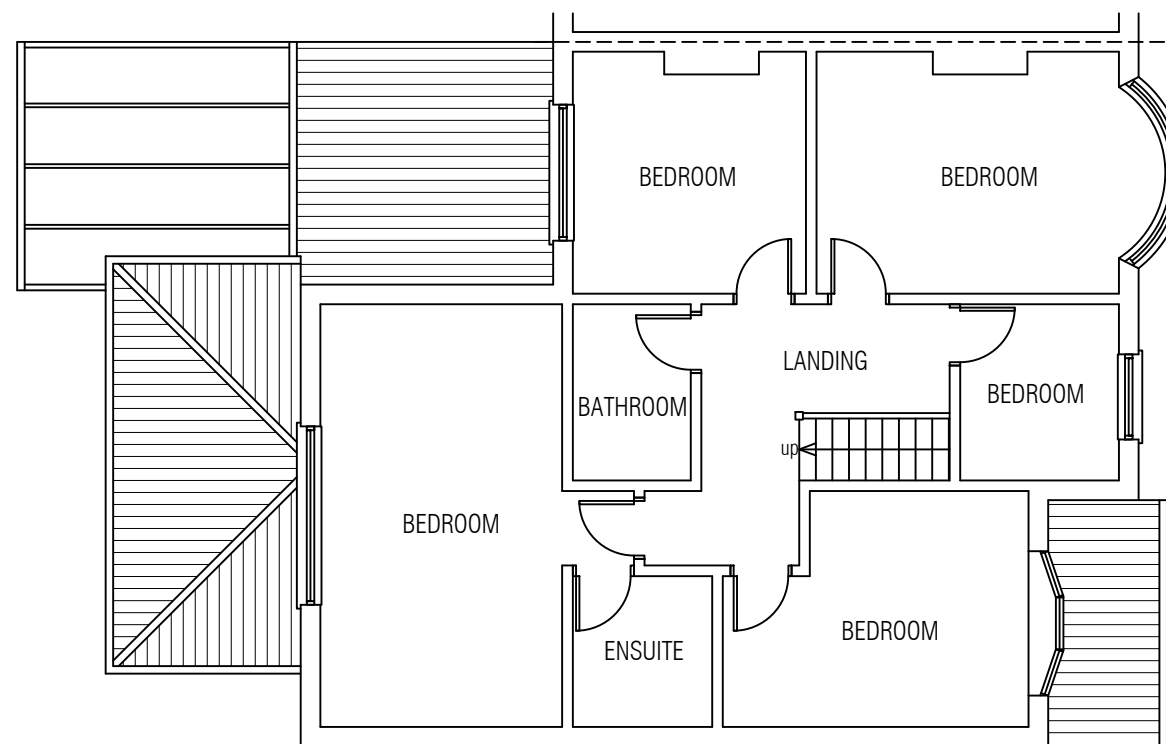

EXISTING FIRST FLOOR PLAN
SCALE 1:100

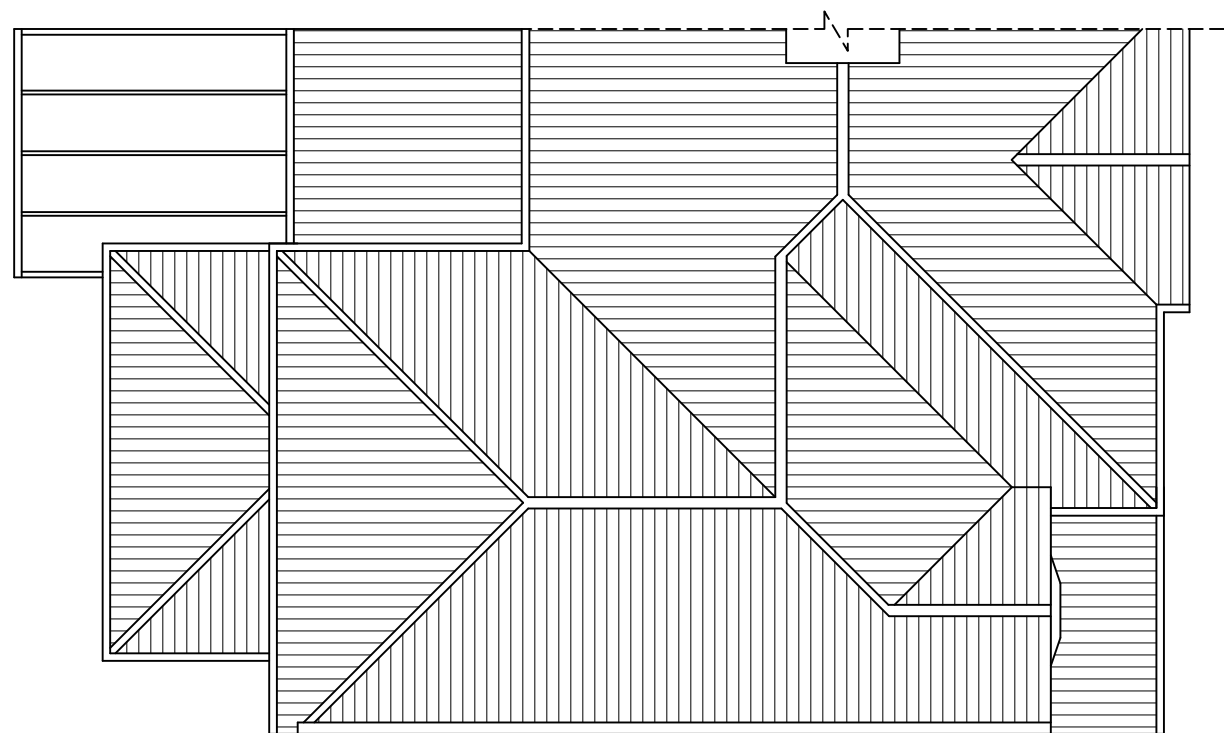

EXISTING ROOF PLAN
SCALE 1:100

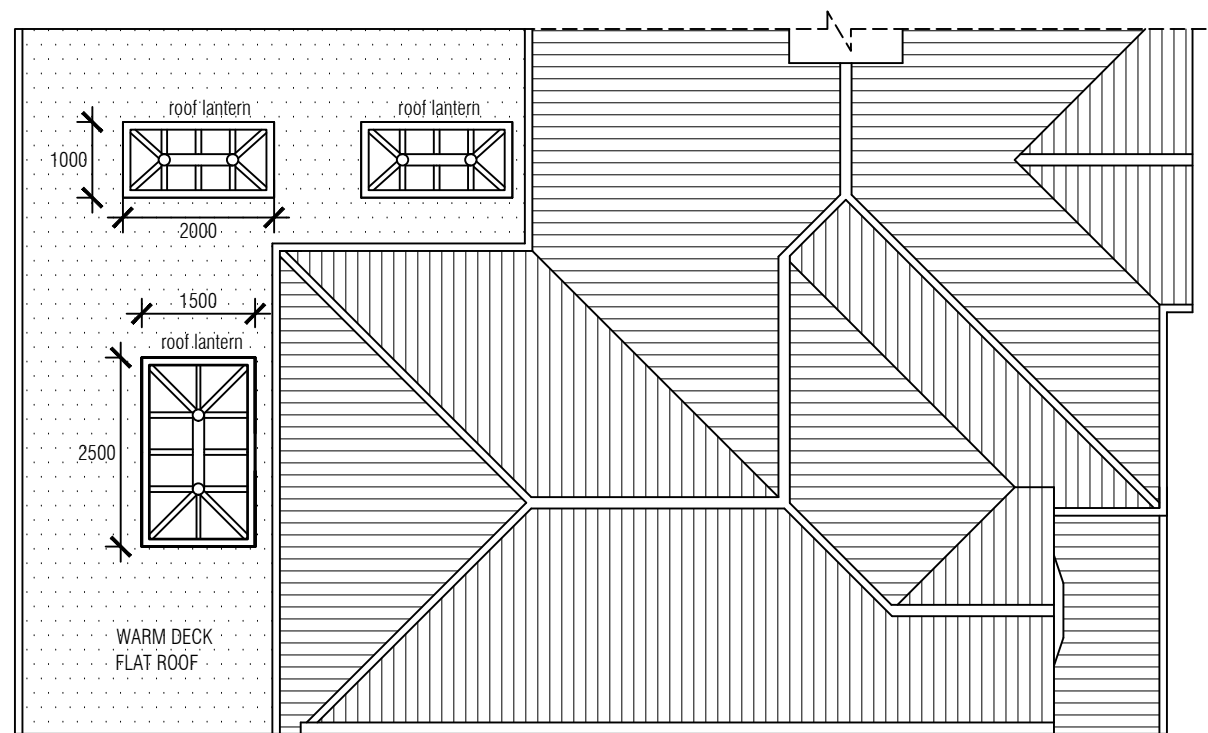

PROPOSED
ROOF PLAN
SCALE 1:100


13 Architectural
Consultants Ltd

Urban Design
Town Planning Consultants
Building Surveyors
Architecture
Property Development
Cost Consultants
Party Wall Surveyors

8 COPLOW AVENUE LEICESTER LE5 5WA
13DRAWINGS@GMAIL.COM 07412502035

A3

PROJECT MR AND MRS DOSANJH 112 GLEN ROAD LEICESTER LEICS	SCALE	AS ANOTATED	DRAWN	CHECKED
	DATE	14-11-2023	FO	FO
	DRAWING No.	003	STATUS	PLANNING
			REVISION	

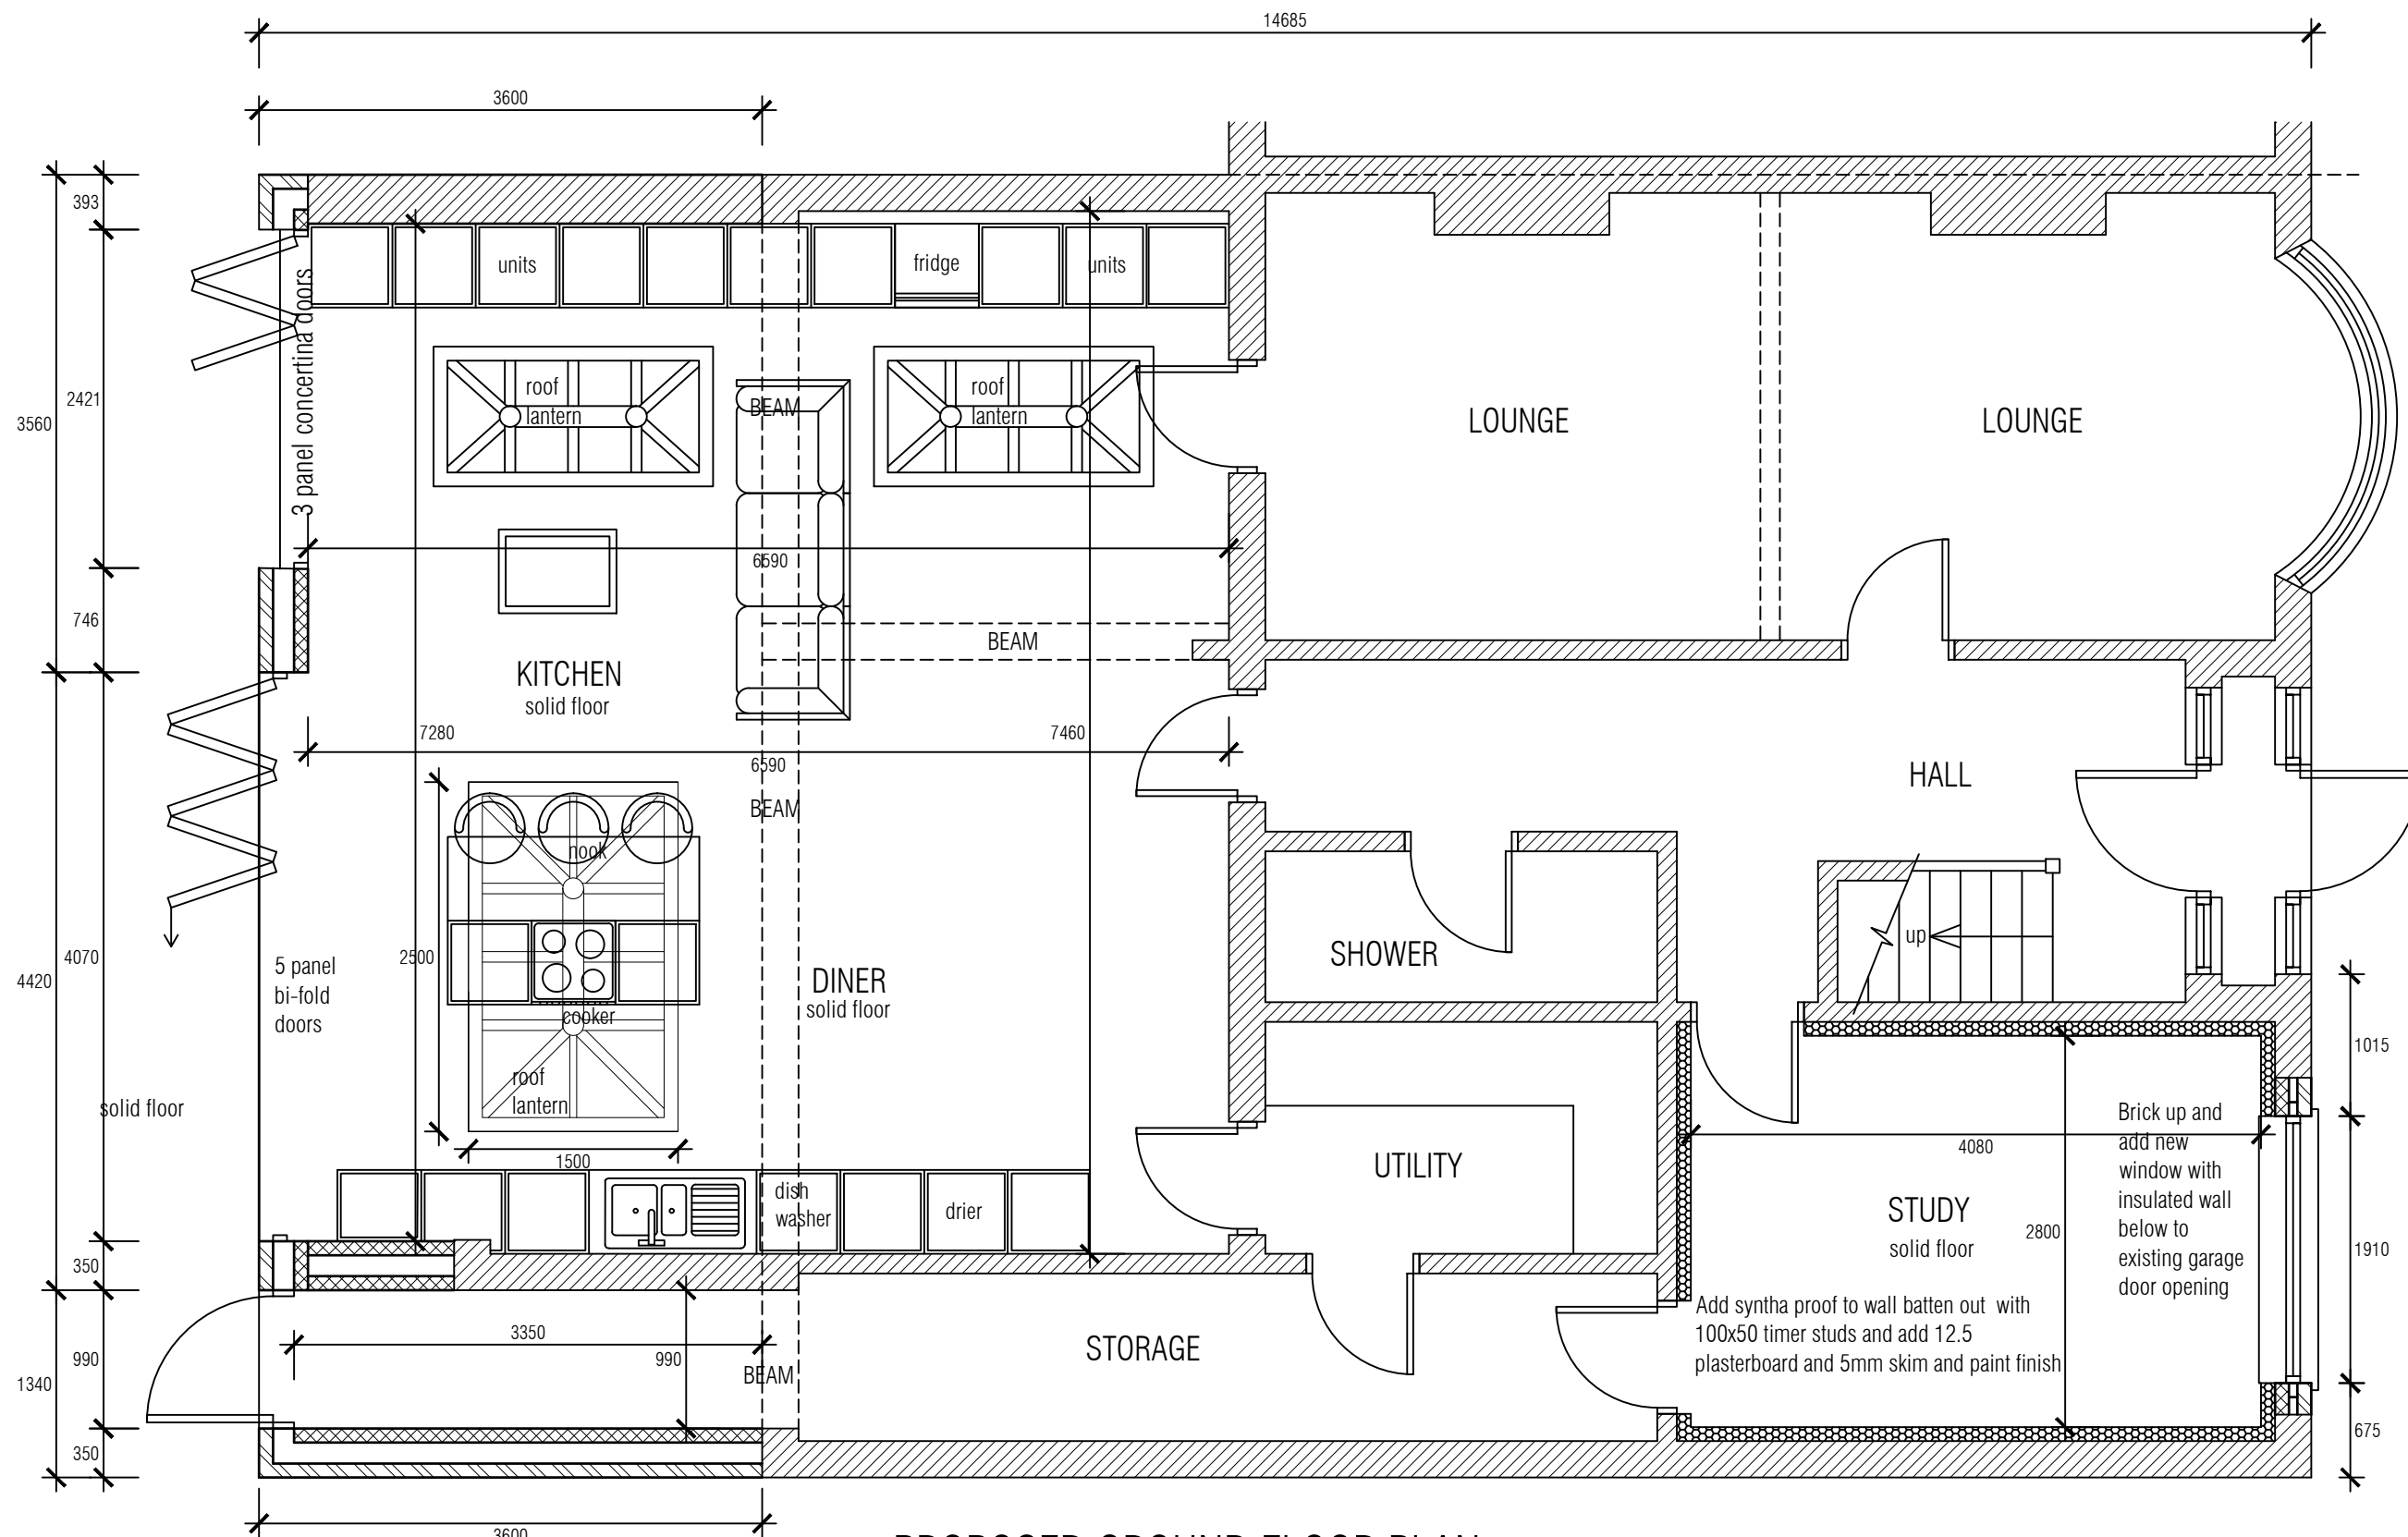

PROPOSED GROUND FLOOR PLAN
SCALE 1:50

13 Architectural
Consultants Ltd

Urban Design
Town Planning Consultants
Building Surveyors
Architecture
Property Development
Cost Consultants
Party Wall Surveyors


8 COPLOW AVENUE LEICESTER LE5 5WA
13DRAWINGS@GMAIL.COM 07412502035

A3

PROJECT	SCALE	DRAWN	CHECKED
MR AND MRS DOSANJH	AS ANOTATED	FO	FO
112 GLEN ROAD	DATE	STATUS	
LEICESTER	14-11-2023	PLANNING	
LEICS	DRAWING No.	REVISION	
	004		




EXISTING FRONT ELEVATION
SCALE 1:100

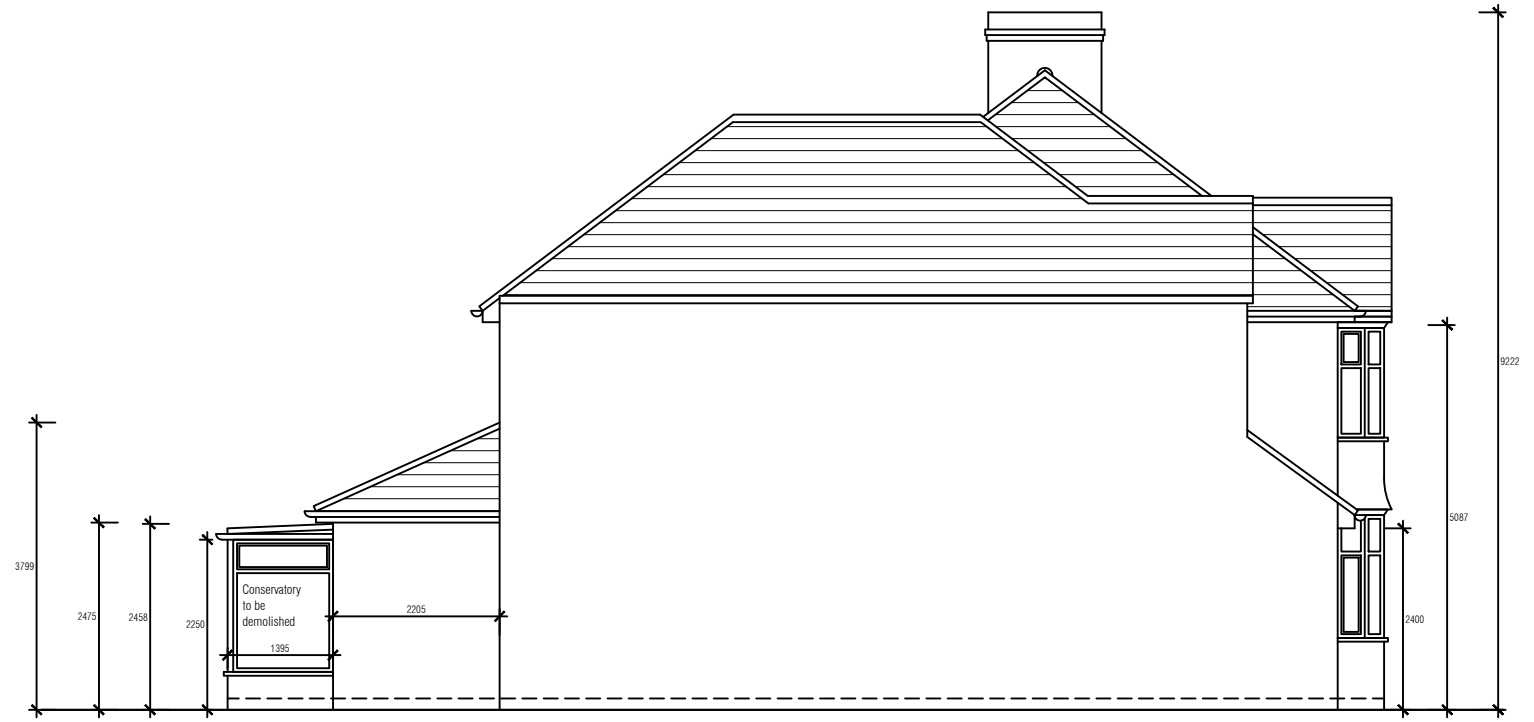

EXISTING SIDE ELEVATION
SCALE 1:100



PROPOSED FRONT ELEVATION
SCALE 1:100

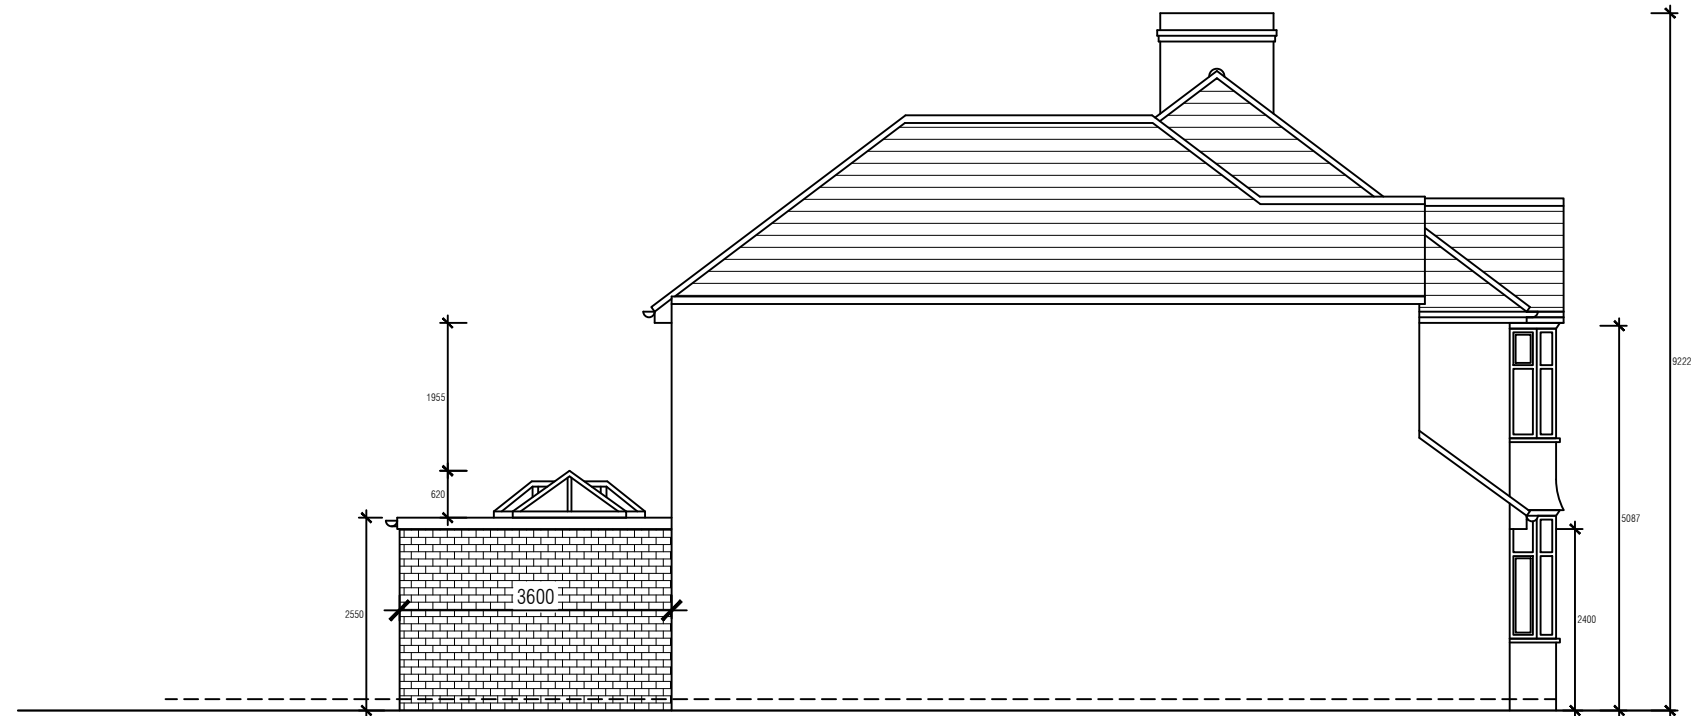


PROPOSED SIDE ELEVATION
SCALE 1:100

PROJECT MR AND MRS DOSANJH 112 GLEN ROAD LEICESTER LEICS	SCALE AS ANOTATED	DRAWN FO	CHECKED FO
	DATE 14-11-2023	STATUS PLANNING	
	DRAWING No. 005	REVISION	




EXISTING REAR ELEVATION
SCALE 1:100

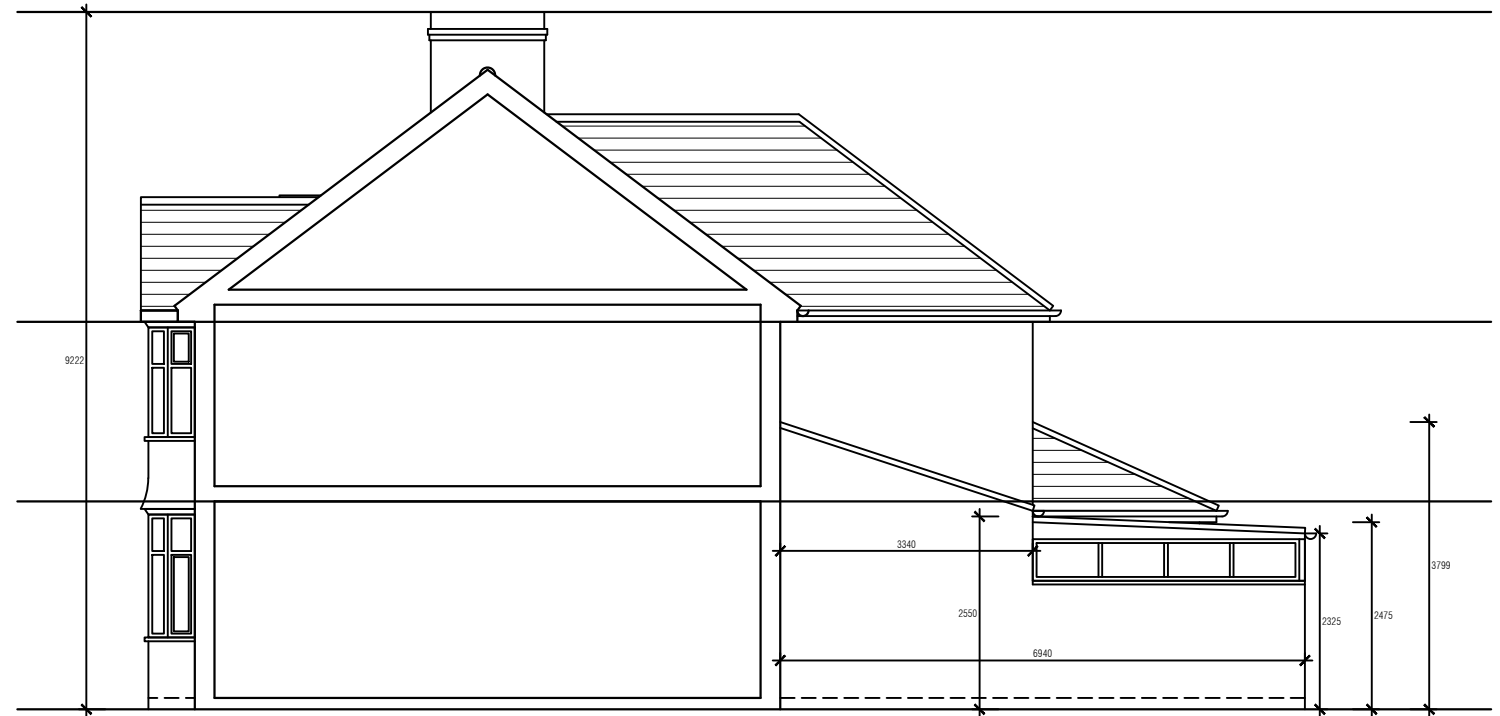

EXISTING SIDE ELEVATION / SECTION A'A
SCALE 1:100



PROPOSED REAR ELEVATION
SCALE 1:100

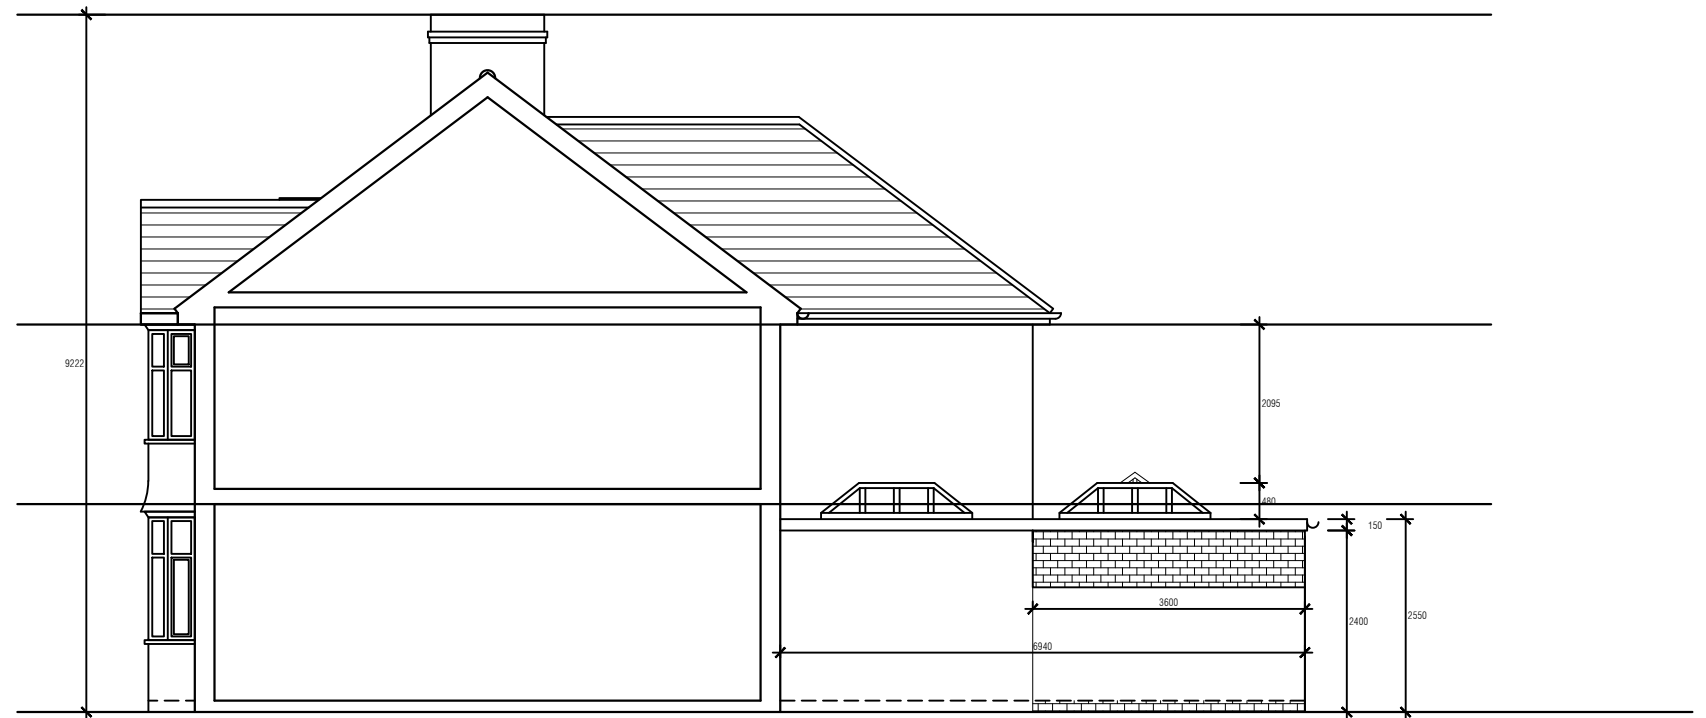

PROPOSED SIDE ELEVATION / SECTION A'A
SCALE 1:100


13 Architectural
Consultants Ltd

Urban Design
Town Planning Consultants
Building Surveyors
Architecture
Property Development
Cost Consultants
Party Wall Surveyors

8 COPLOW AVENUE LEICESTER LE5 5WA
13DRAWINGS@GMAIL.COM 07412502035

A3

PROJECT MR AND MRS DOSANJH 112 GLEN ROAD LEICESTER LEICS	SCALE AS ANOTATED	DRAWN FO	CHECKED FO
	DATE 14-11-2023	STATUS PLANNING	
	DRAWING No. 006	REVISION	

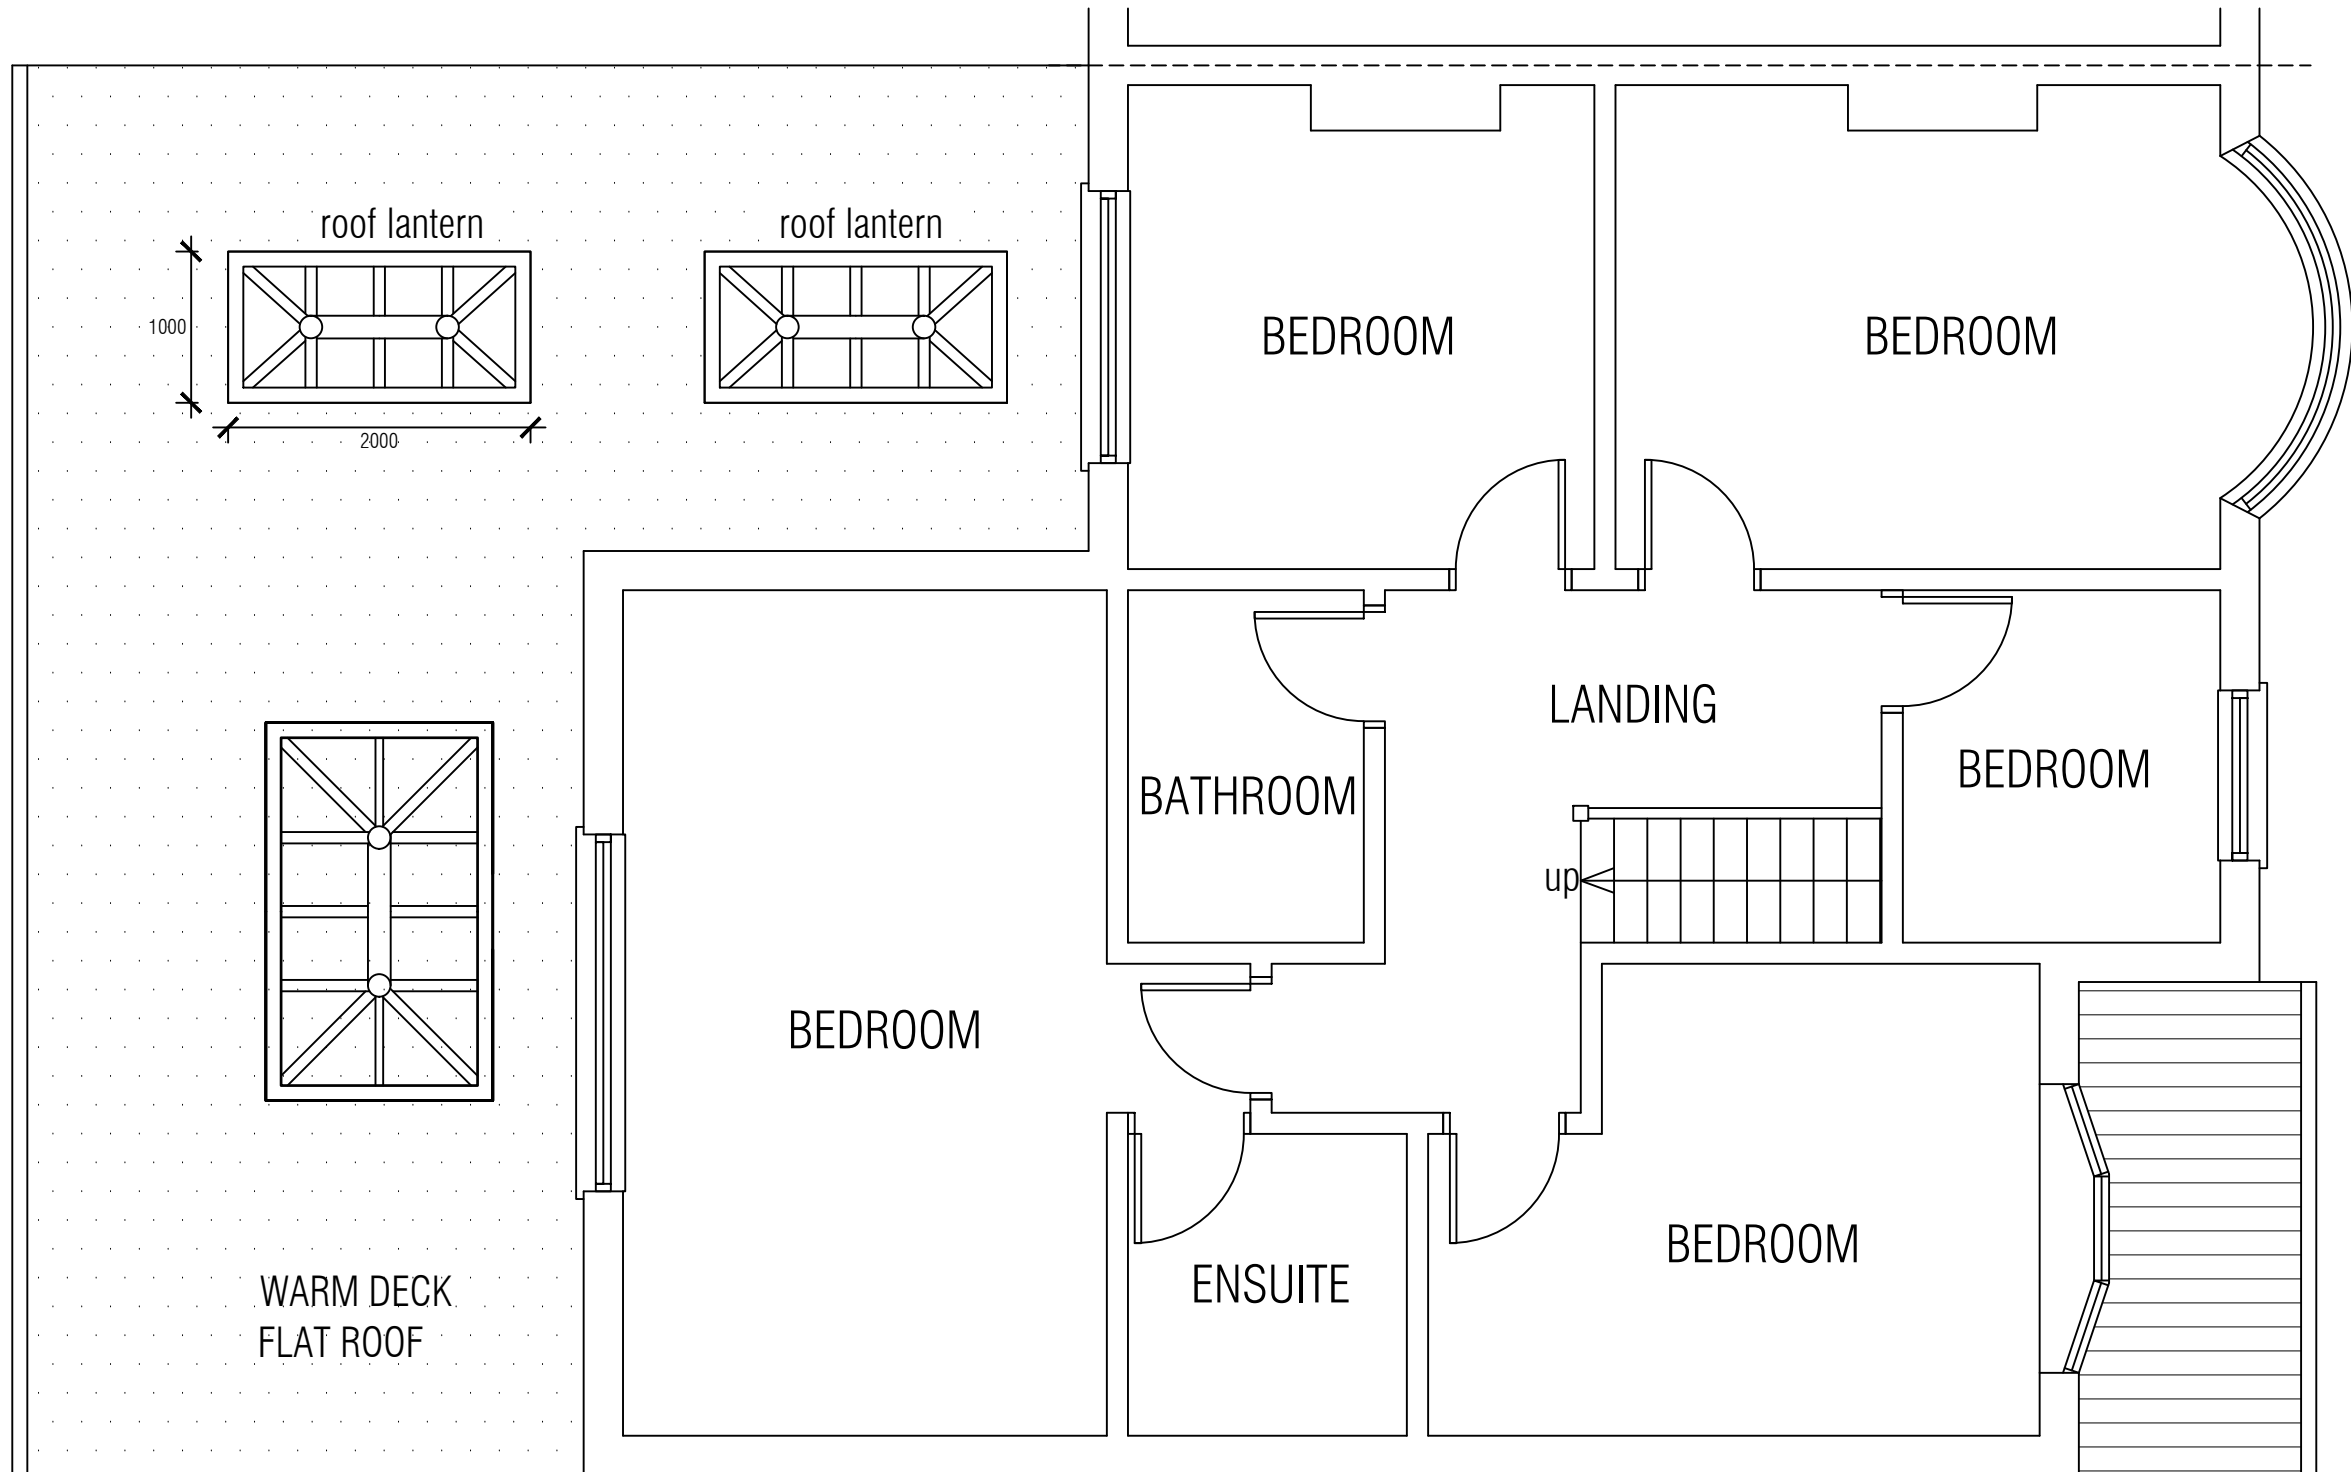

PROPOSED FIRST FLOOR PLAN
SCALE 1:50

PROJECT MR AND MRS DOSANJH 112 GLEN ROAD LEICESTER LEICS	SCALE AS ANOTATED	DRAWN FO	CHECKED FO
	DATE 14-11-2023	STATUS PLANNING	
	DRAWING No. 007	REVISION	