




East (Front) Elevation

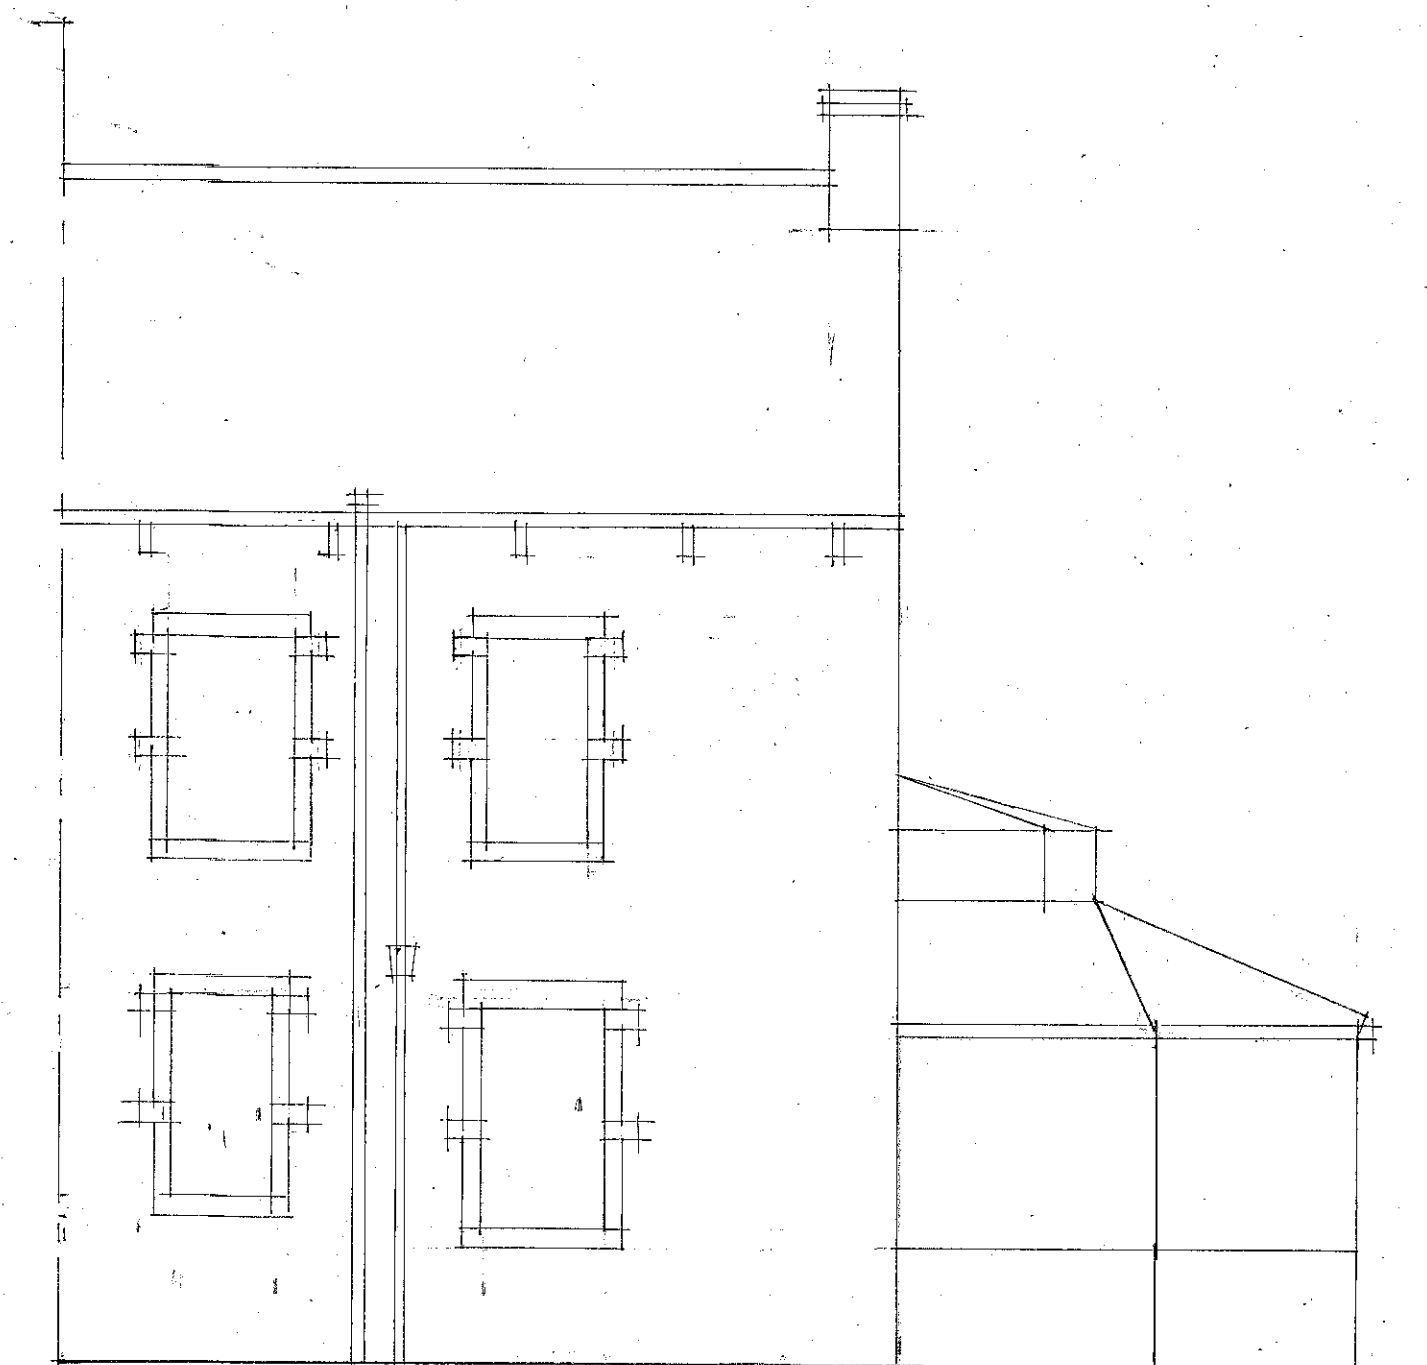


West (Rear) Elevation

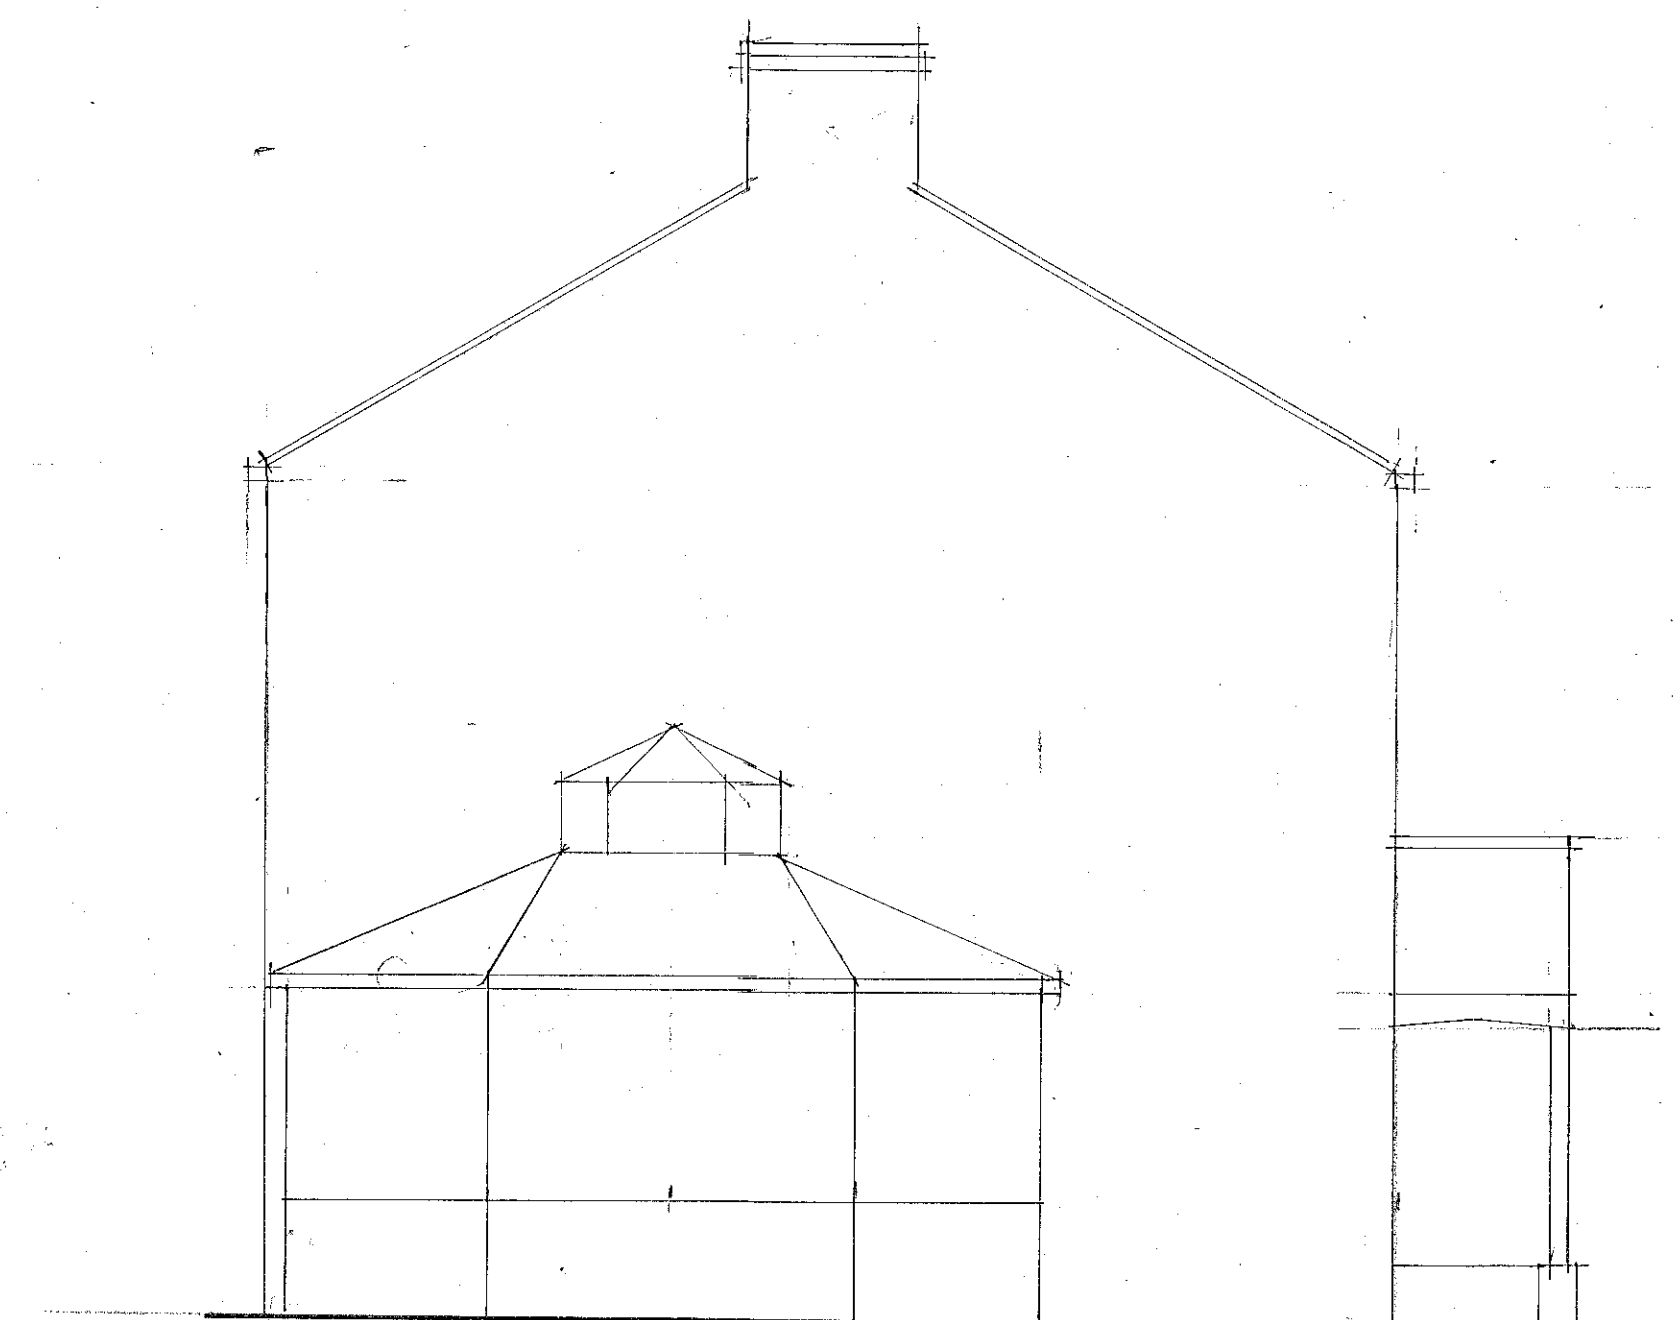

South (Side) Elevation

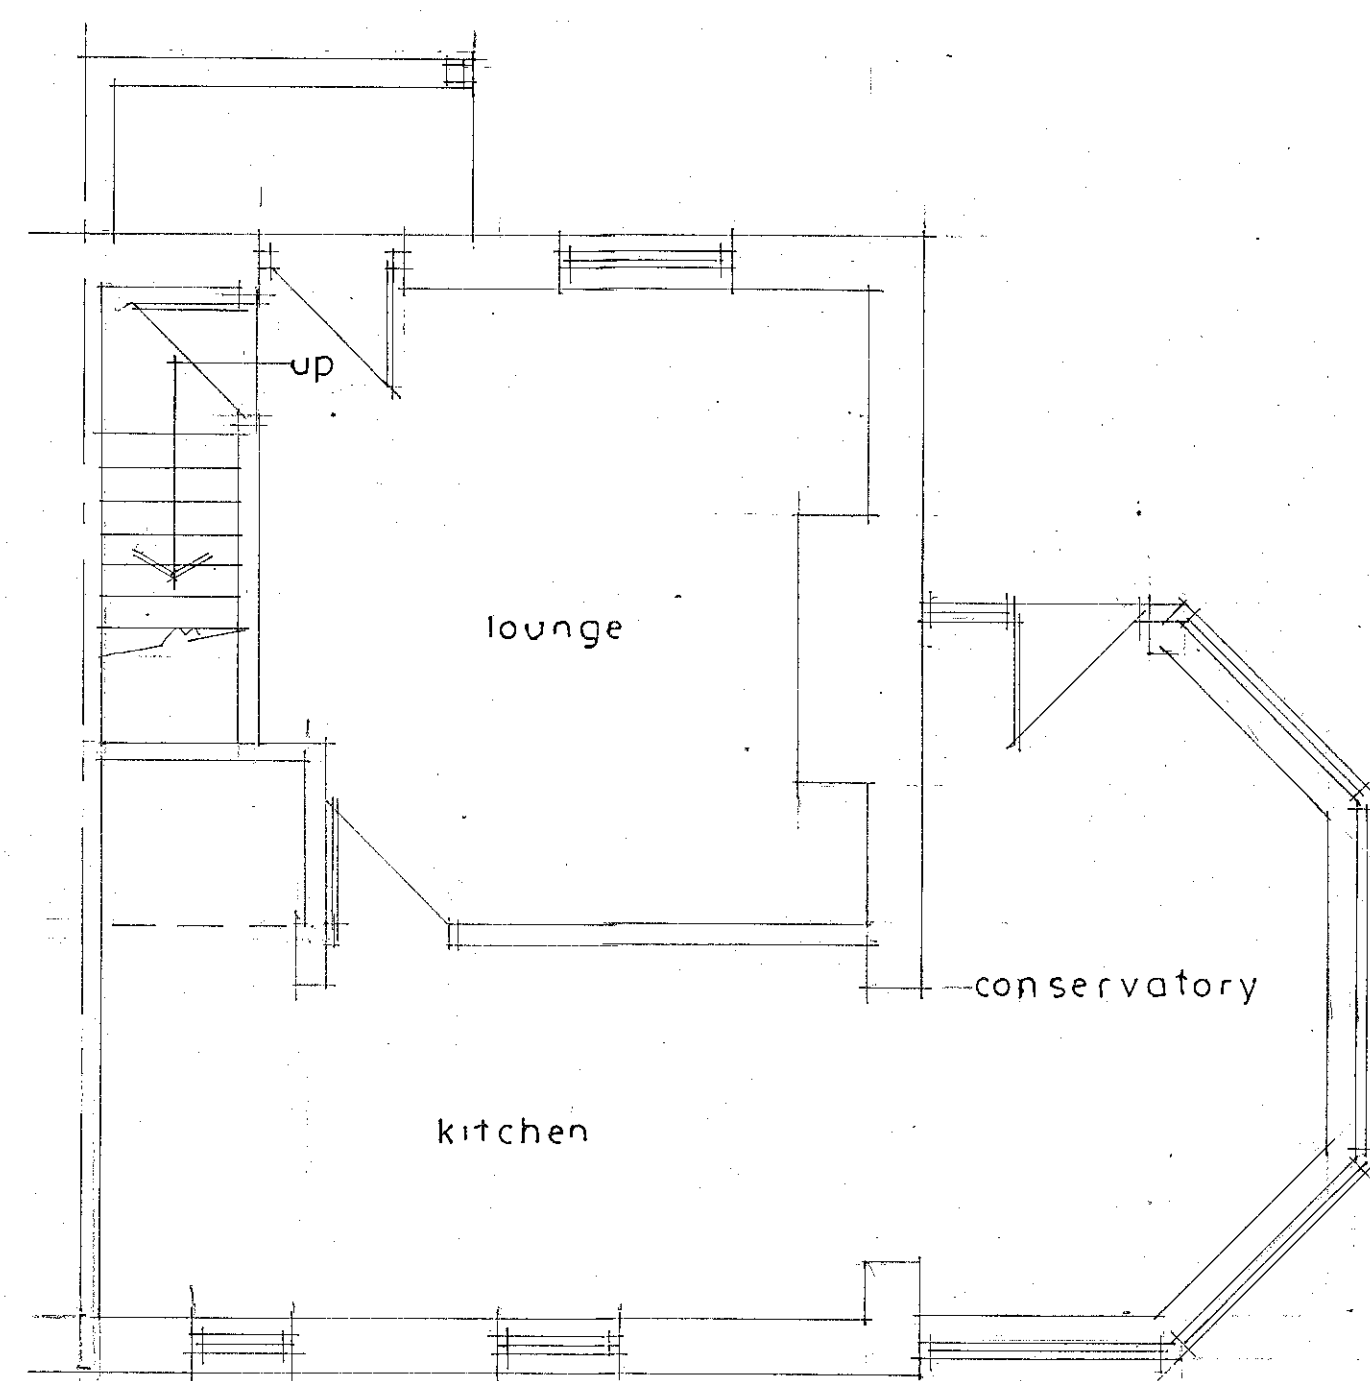

Ground Floor Plan

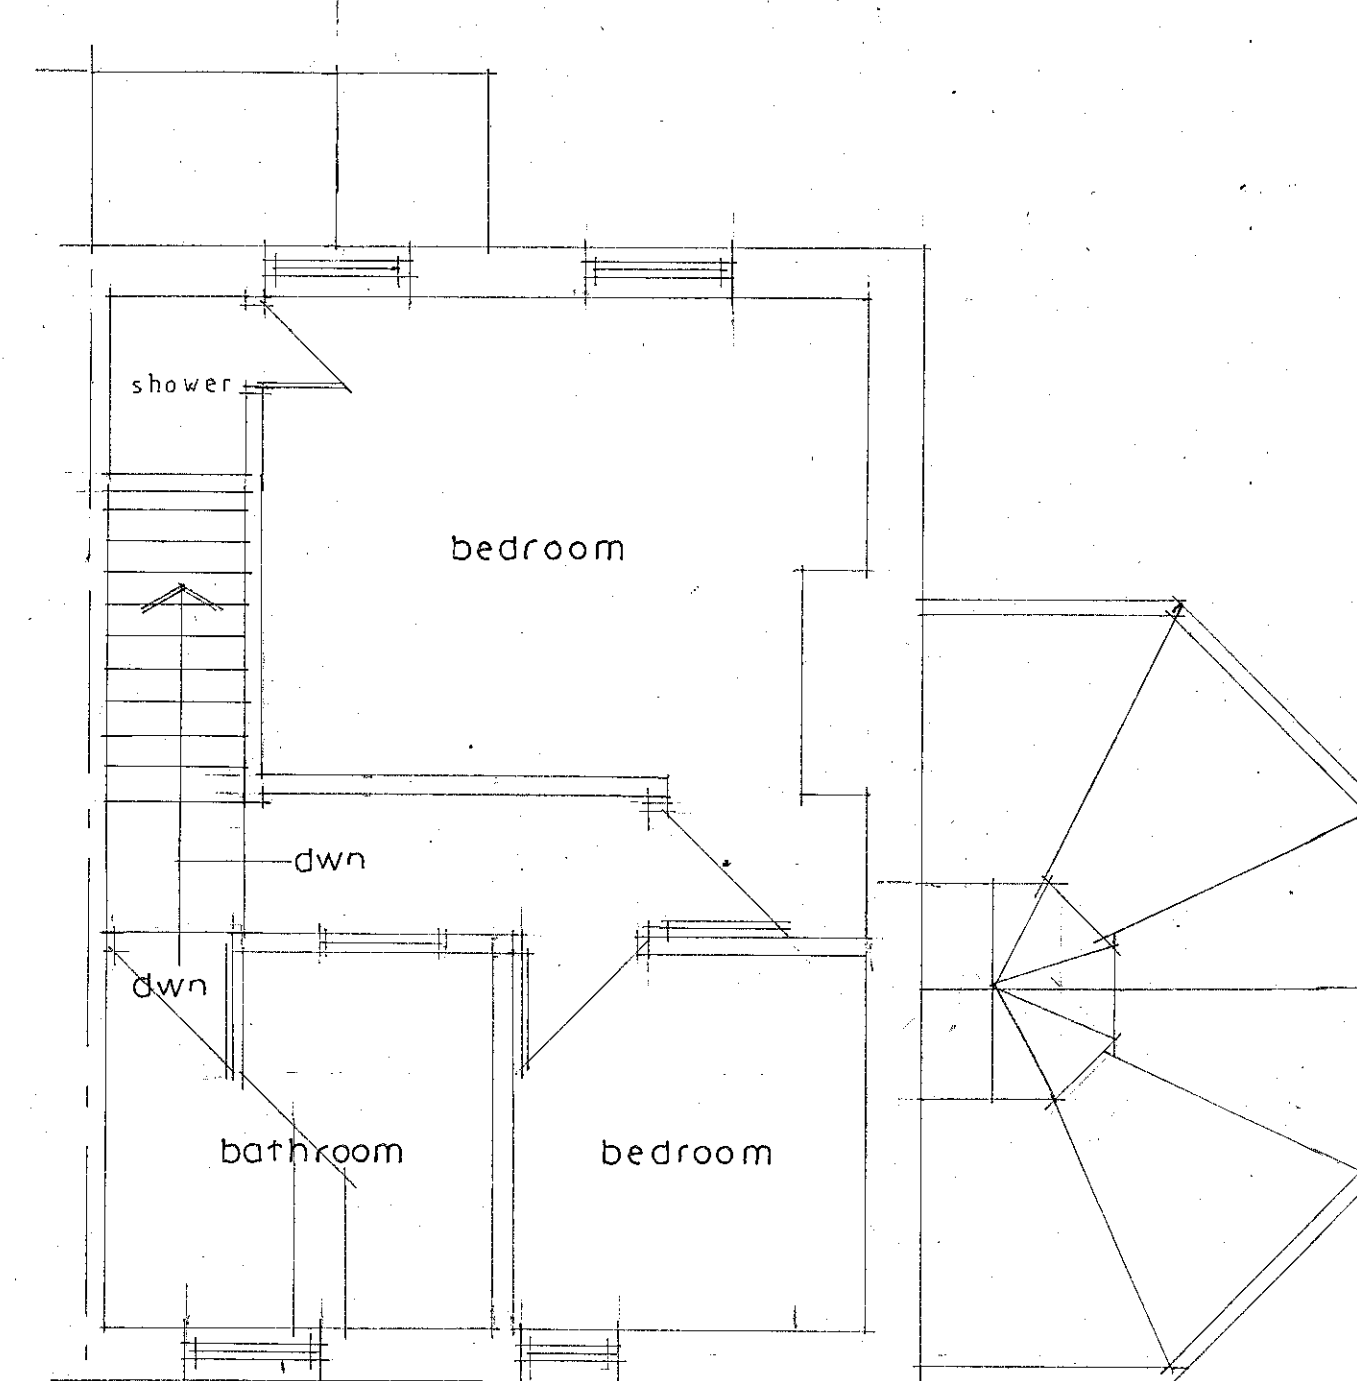

First Floor Plan

Woodhead Beck Cottage
8 Lewis Buildings
Back Lane
Burley in Wharfedale
LS29 7EE

Survey As Existing

Scale 1/50 @ A1
Date August 2023
Drawing No 01