


75m
Scale Bar

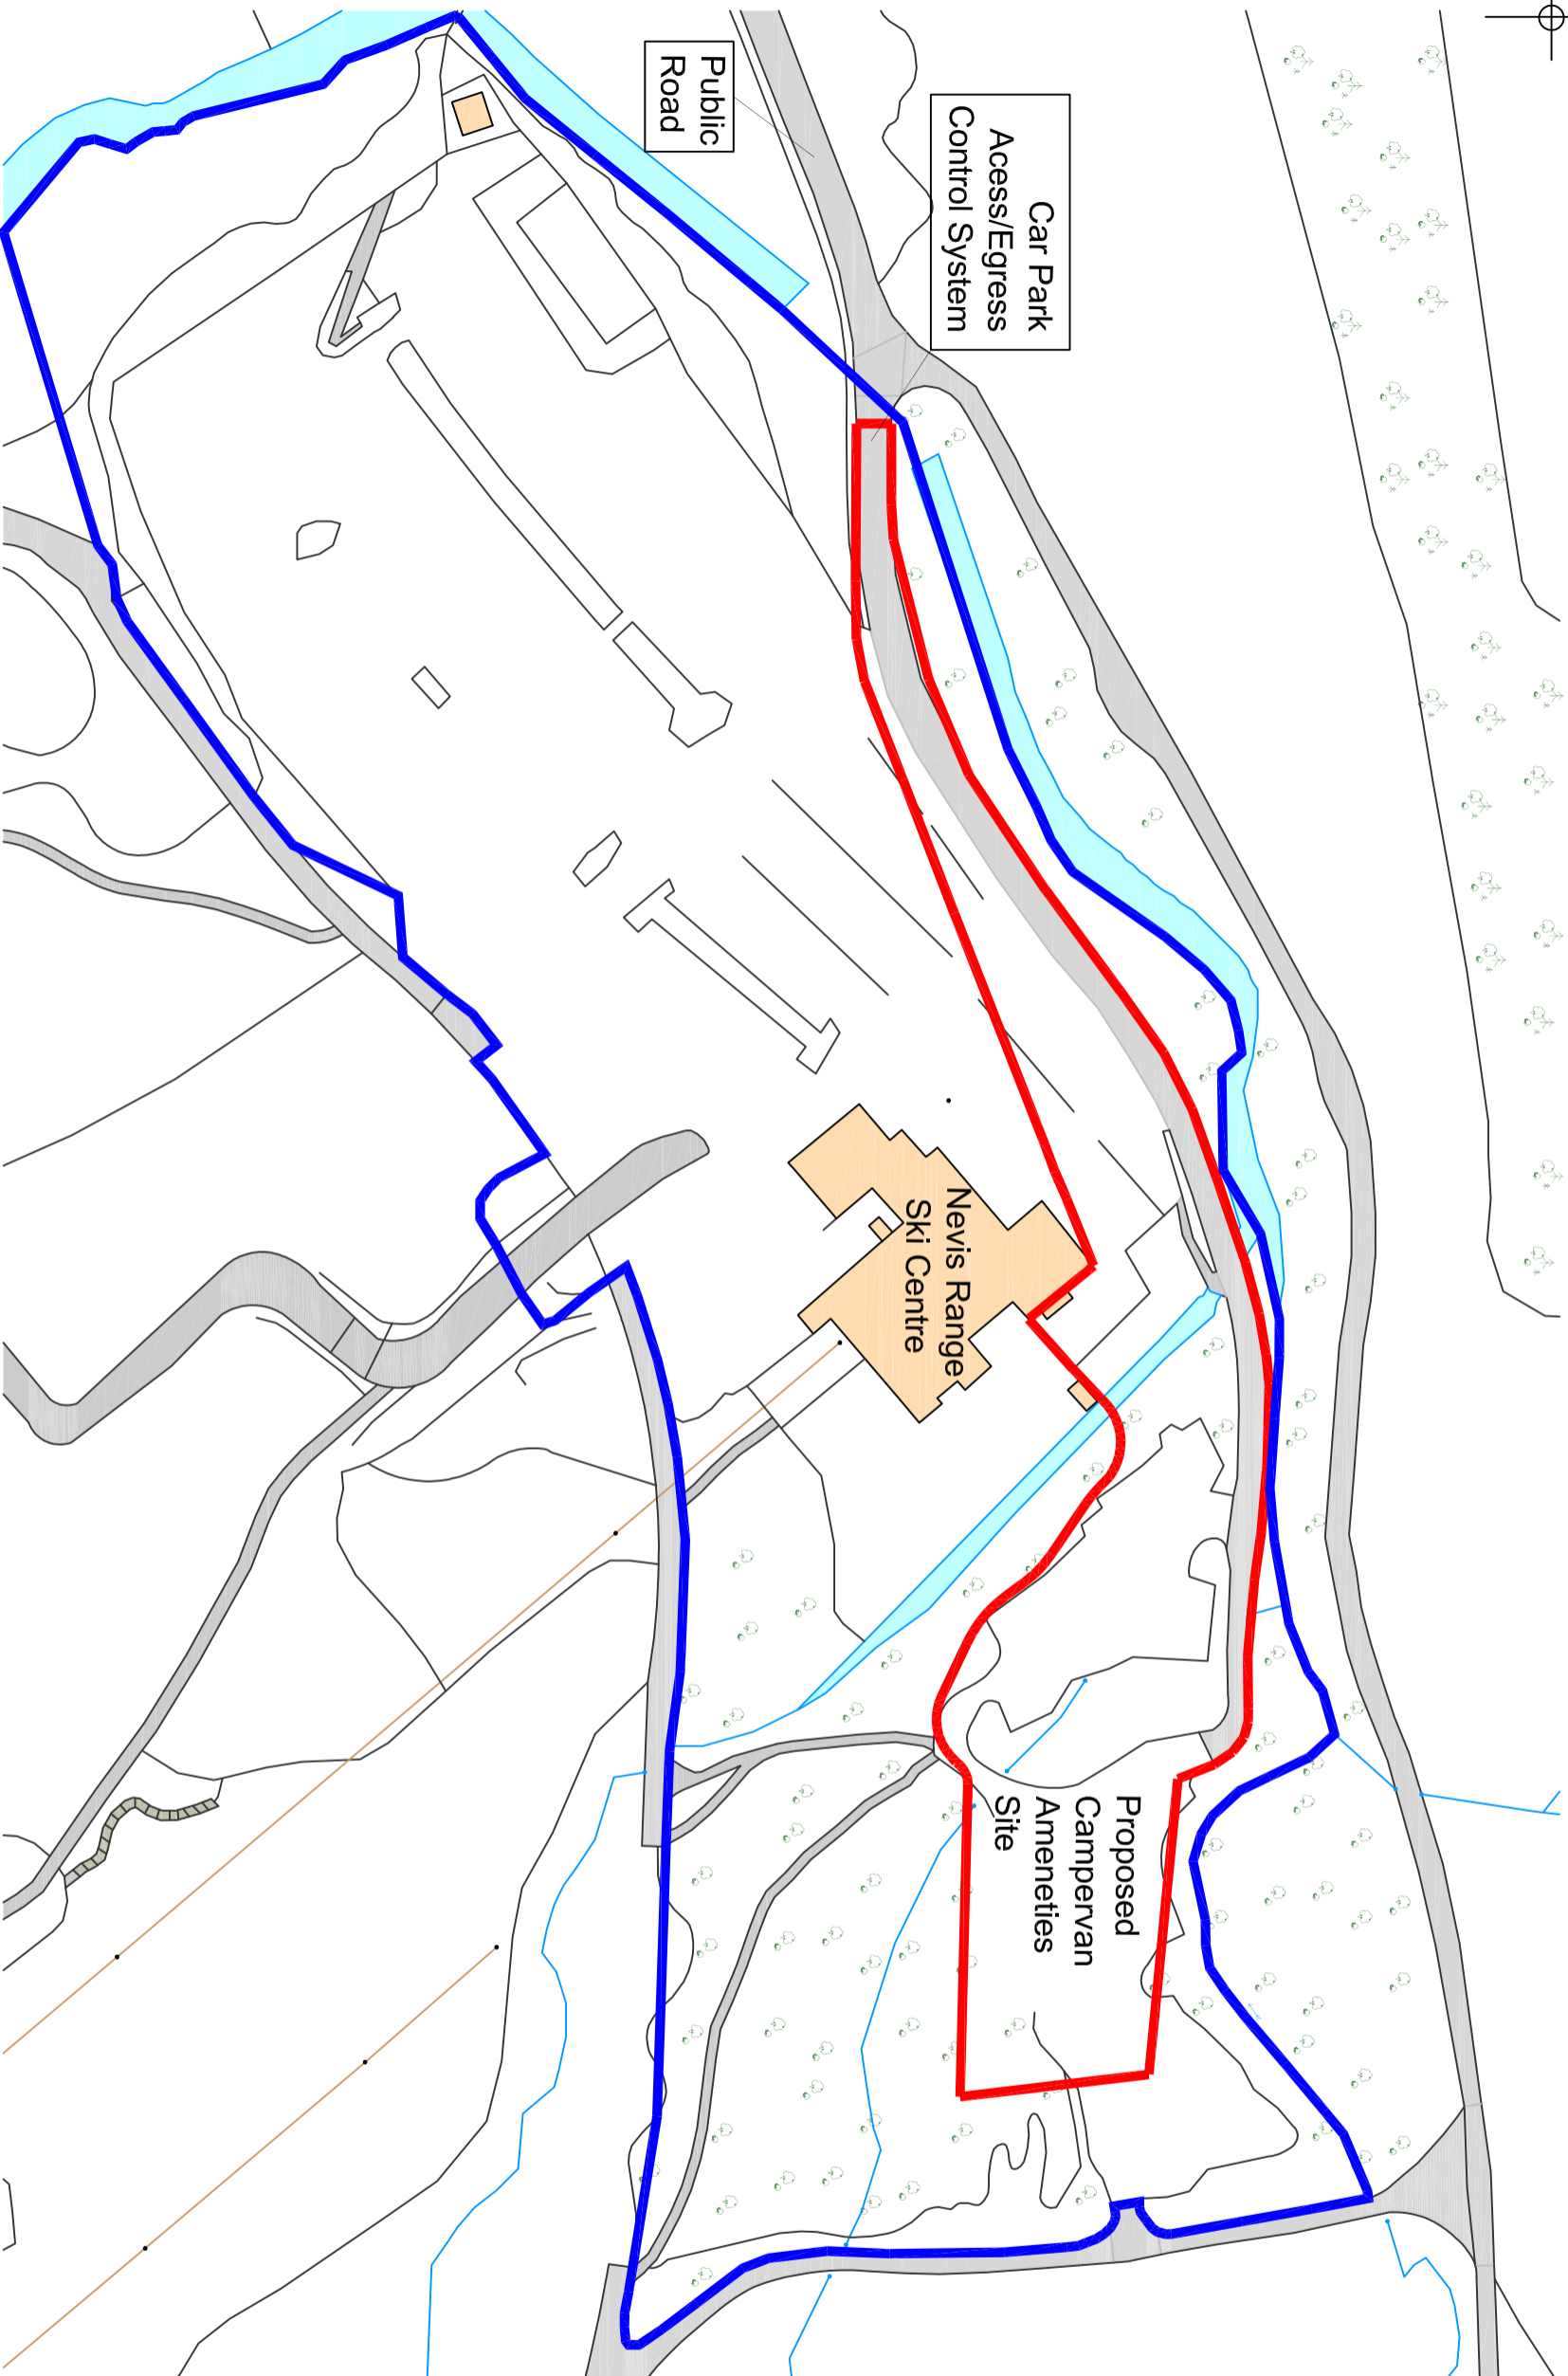

General Notes

- Key:**
- Application Site
 - Area under applicants ownership

Rev	Comments	Date
B	Boundary Amended & Scale Bar Added	04/01/2021
A	Boundary amended & Scale Added	21/12/2020

Title:
Site Plan

Project:
Campervan Amenities Site

Drawing No: CAS/00003/B
Date: 04/01/2021
Scale: 1:1500 @ A3