


**P** PROPOSED GROUND FLOOR PLAN

SCALE: 1:100

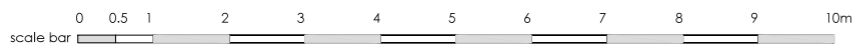

REVISION		JOB NO		DRAWING STATUS		DRAWN DATE		SCALE IN A3	
REV	DATE	INL	DESCRIPTION	CHK	A	IA	XX	00	00
				DISCIPLINE CODE	COMPANY CODE	ZONE	FLOOR LEVEL	ELEMENT	DRAWING NO
									0134
				ISSUE DATE	CHECKED BY		REVISION		
				2018	EH		00		