


FLOOR PLAN AS EXISTING

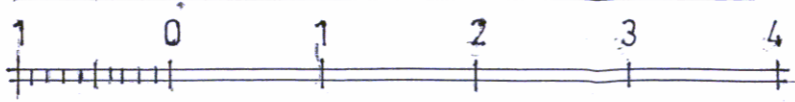

SCALE OF METRES 1:50

DATE NOV' 20

SCALE 1:50

DRG. NO. R/20/01