


PART GROUND FLOOR PLAN

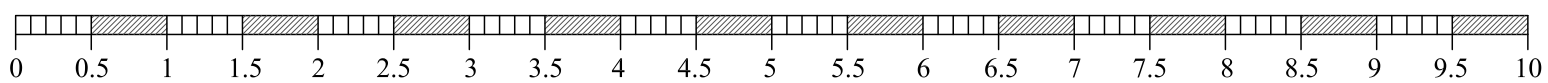

SCALE (metres)

PAPER SIZE: A3

Existing

© PHIL WALSH ARCHITECTURAL SERVICES 2020.
 THIS DRAWING HAS BEEN PREPARED FOR LOCAL AUTHORITY APPLICATIONS AND TO
 OBTAIN BUILDERS QUOTATIONS (WHERE APPLICABLE) ONLY.
 DIMENSIONS ARE IN MILLIMETRES - TO BE CHECKED ON SITE (WHERE APPLICABLE).

Project: PROPOSED SINGLE STOREY REAR EXTENSION AND ALTERATIONS			
Address: 58 ALDER LANE, PARBOLD, WIGAN			
Client: MS. K. BAKER			
SCALE: 1:50	DRWG NO. 20-1189-1	DATE: DEC. '20	
PHIL WALSH <i>Architectural Services</i>			
1 Regent Park, Fulwood, Preston PR2 9WX			
e-mail: pwplans@gmail.com		Tel. 07974 553991	