


Roof Plan



Ground Floor Plan

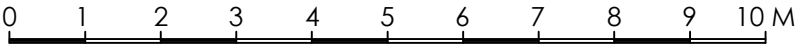

Scale Bar - 1:100

Project Address		No. // Date Revisions	
Ms Sophie Lamb Garage Conversion at The Old Rectory Eldons Lane, Monkton Wyld Dorset DT6 6DA			
Drawing Title Existing Ground Floor & Roof Plan	Date 28/10/2020	Drawn by GW	Drawing No. 070 STEP 1_01
	Scale 1:100 @ A3	Checked by GW	Stage STEP 1
Company Address Inside Out Your Space Limited, The Town Mill, Mill Lane, Lyme Regis, Dorset, DT7 3PU. T: 01252 811108. E: info@insideout-yourspace.co.uk, W: www.insideout-yourspace.co.uk			