



PROPOSED REAR ELEVATION




PROPOSED FRONT ELEVATION



PROPOSED SIDE ELEVATION



PROPOSED SIDE ELEVATION

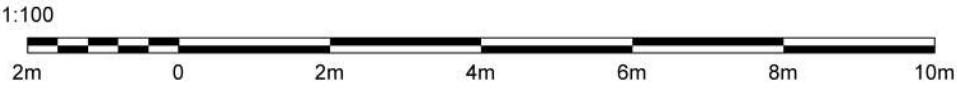

NOTES

1 - Do NOT scale from this drawing.  
2 - All dimensions to be confirmed by the Contractor by site measure prior to work commencing, or fabrication or ordering of any components.  
3 - In the case of any discrepancy, always refer to the Architect.

The purpose of this drawing is solely for the purposes of obtaining building warrant approval. The drawing may be suitable for construction purpose's but it may be necessary to augment / and or amend this information for this purpose. No liability will be accepted for any omission on this drawing should the drawing be used for construction purposes.

CLIENT

Ms L MacDonald

PROJECT

Proposed Alterations  
30 Ralston Avenue  
Crookston

TITLE

Proposed Elevations

JOB REF 20-005	DRG SIZE A2
DRG No L(2-)01	REV
DATE Dec 20	SCALE 1:100