


**Ground Floor Plan**  
Scale 1:50

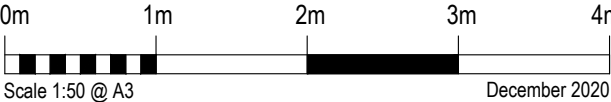

9 Danesbrook Court, Ingleby Barwick  
Stockton-on-Tees. TS17 0QX  
EXISTING  
Ground Floor Layout

Drg. No.	MA / 171120 (00) 02		
	<b>MERLIN</b> architectural design	est. 1998	
<b>01642 750 721 - 07906 146267</b> merlinarchitecture@live.co.uk www.merlinarchitecture.co.uk			