


Ground Floor Plan. 1:50



Section A-A. 1:50

No	Revisions	Date	Initials

MANTELL RITCHIE
Chartered Architects

27A High Street, BANFF,
AB94 5TA
Tel: 01261 812267
Email: admin@mantellritchie.co.uk
www.mantellritchie.com

Copyright of Mantell Ritchie, Chartered Architect.

project
Old Coach House Hotel,
High Street, BUCKIE.
Proposed Partial Conversion to
2 Flats
for
Rehman Mahmood

content
As Existing

scales
1:50

drawn by	size	date
MR	A0	23.12.20

ref 20145 EX