
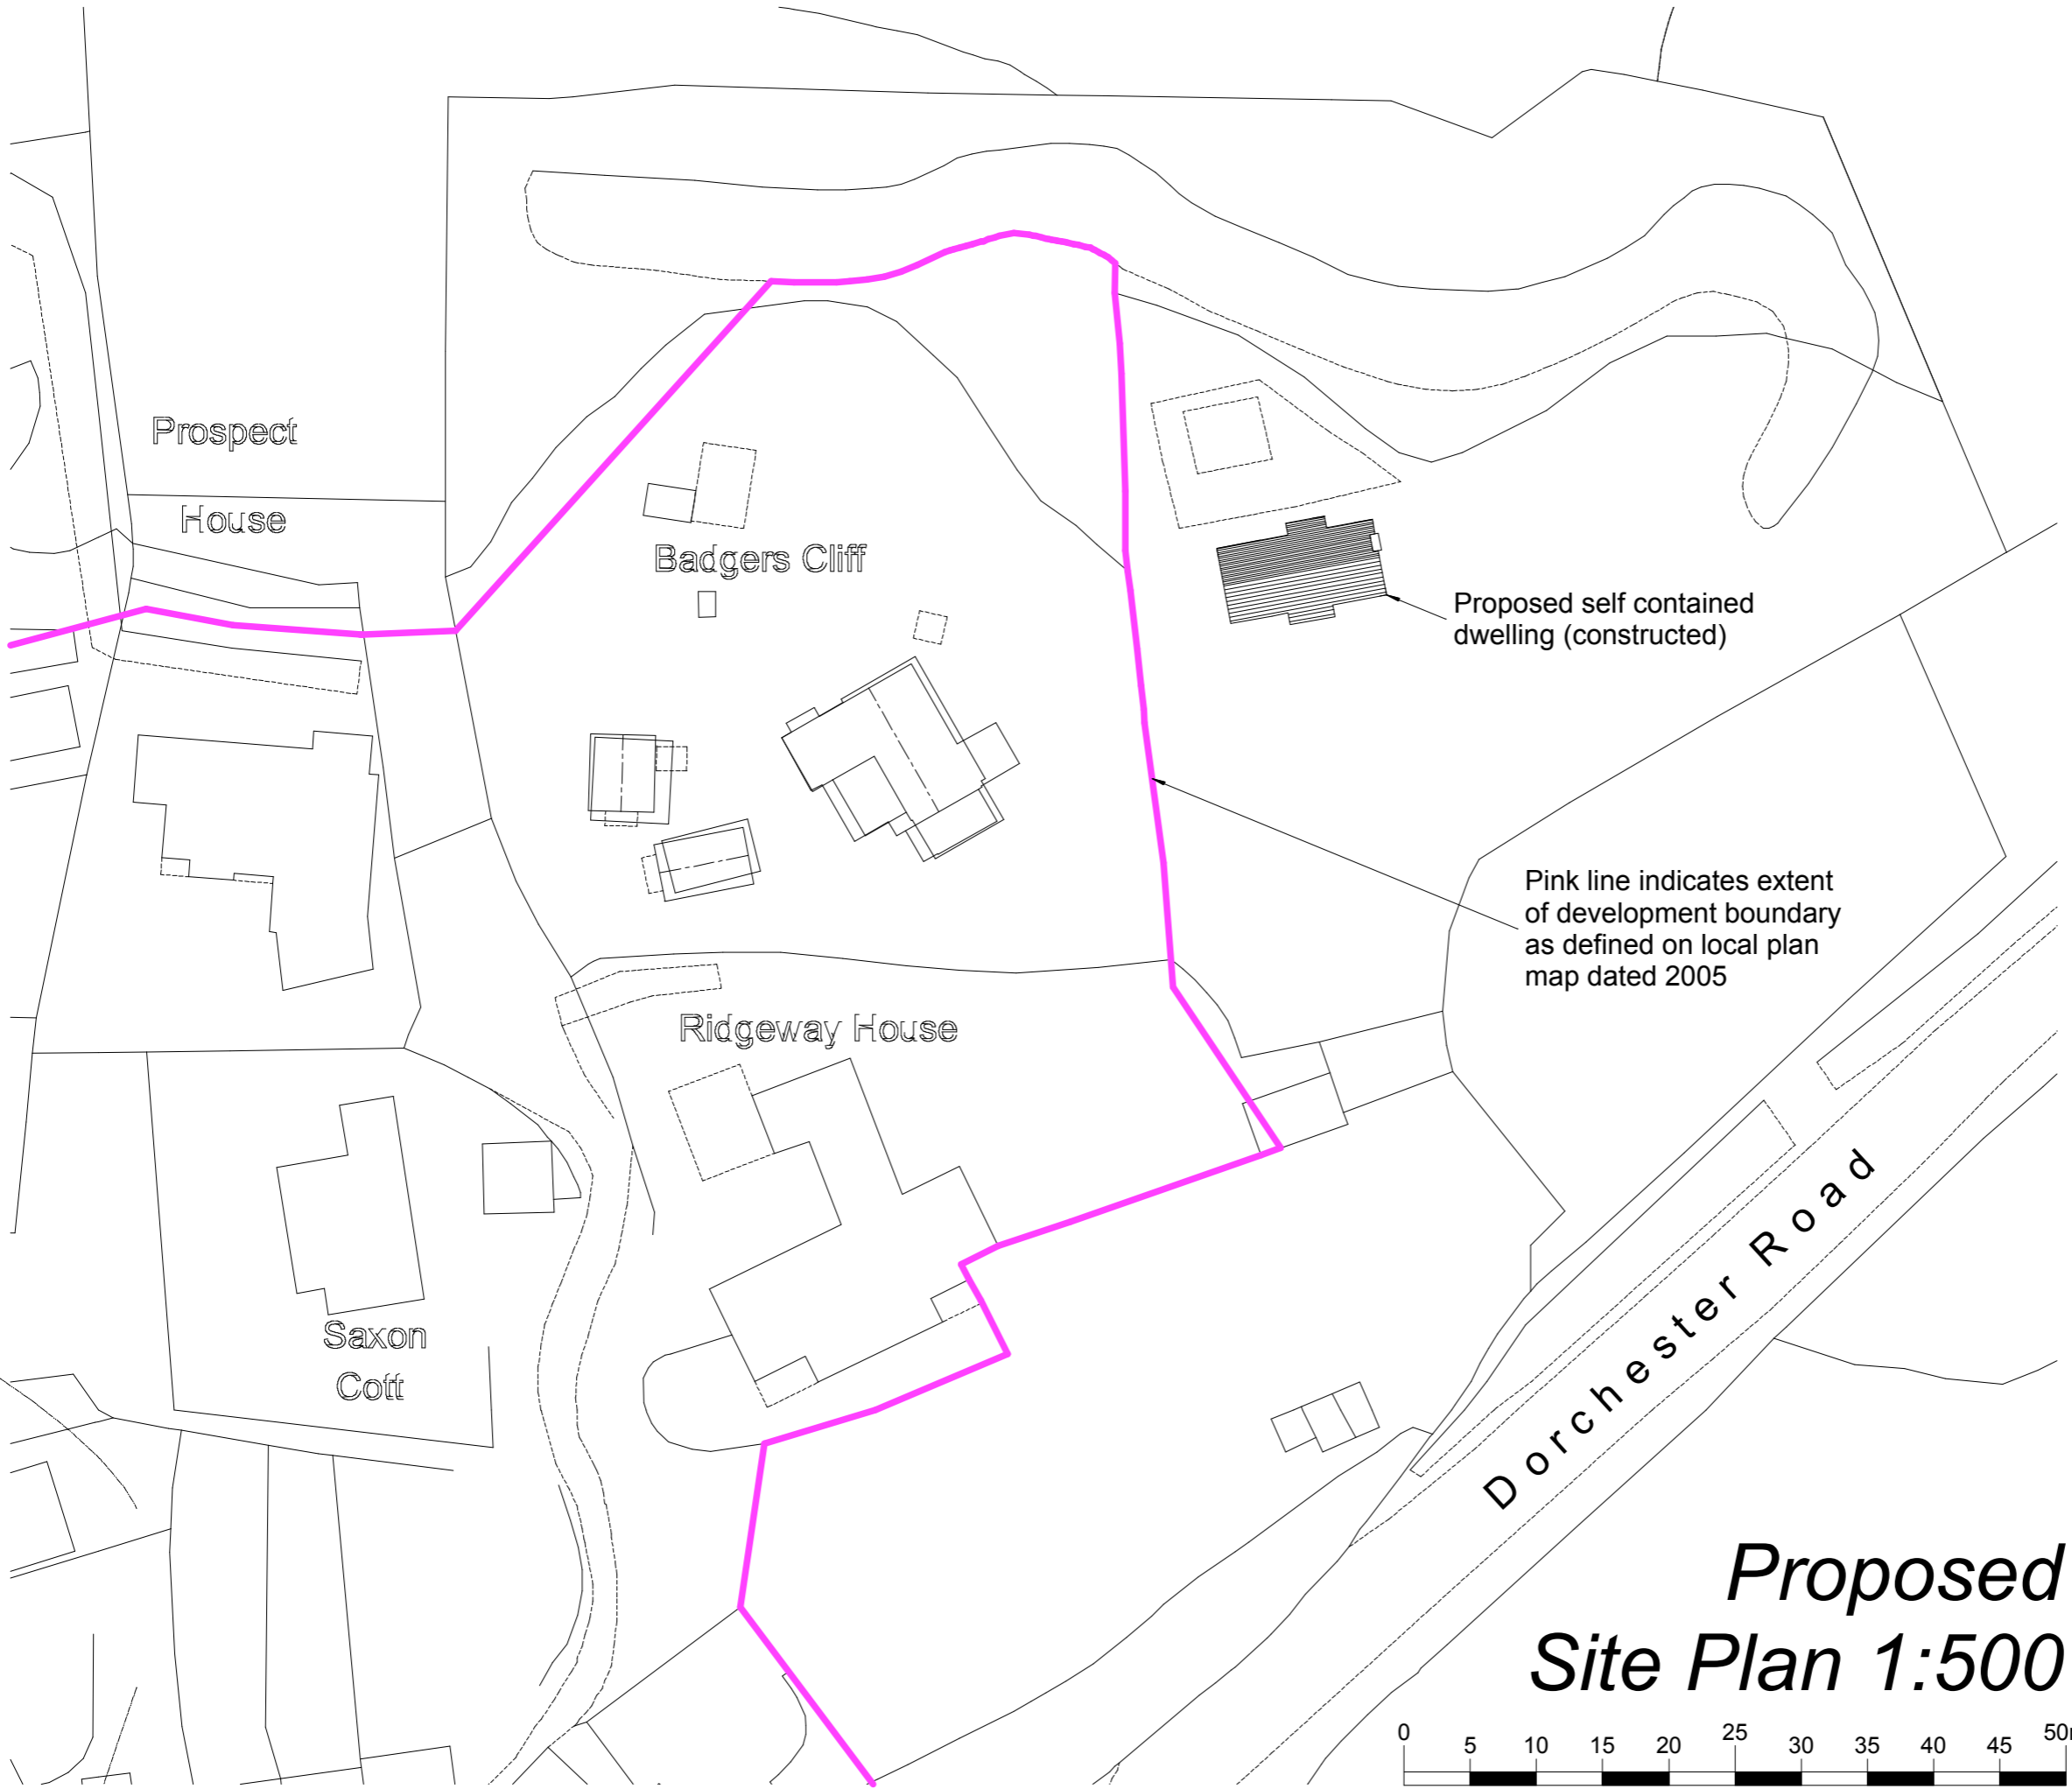


North

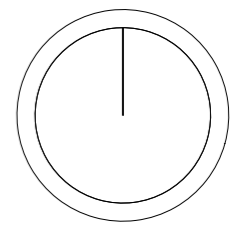

Proposed self contained dwelling (constructed)

Pink line indicates extent of development boundary as defined on local plan map dated 2005

**PLANNING**

PROJECT  
**PROPOSED SELF CONTAINED DWELLING AT LAND ADJACENT TO BADGERS CLIFF**  
The Ridgeway  
Weymouth  
DT3 5QQ

SCALE  
1:500 (@A3)

DATE  
09.11.20

DRAWN BY  
BH

**N.A. WILLIAMS**  
**Building Consultancy Ltd**

40 Lorne Road  
Dorchester  
Dorset  
DT1 2LH

Telephone: 01305 269283  
Mobile: 07717 682937

Email: nawilliams@gmx.com  
Website: nawilliams-consultancy.co.uk

DRAWING No.  
BC 2020 01

**Proposed Site Plan 1:500**

