


N

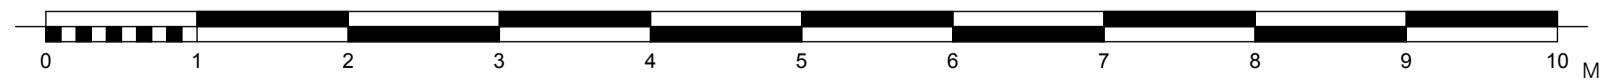

<b>Proposed First Floor Plan</b> 22 Manor Way Guildford Surrey GU2 7RN		Date 30/11/2020
		Rev: <b>A</b>
For: Mr & Mrs Empringham	Scale: 1:50@A1	
Peter Ford Associates Ltd	PL/102	