


N

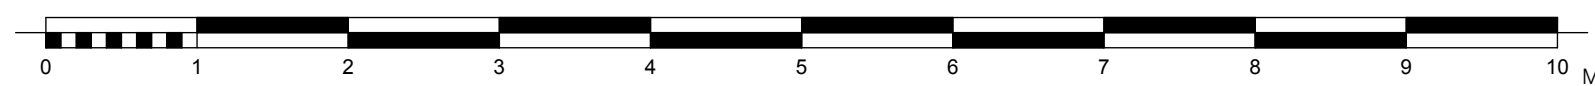

Existing First Floor Plan		Date
22 Manor Way Guildford Surrey GU2 7RN		07/10/2020
For: Mr & Mrs Empringham		Rev:
Peter Ford Associates Ltd		Scale: 1:50@A1
		EX/002