


N

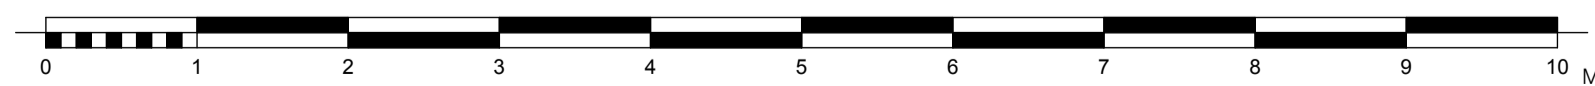

Existing Ground Floor Plan		Date 07/10/2020
22 Manor Way Guildford Surrey GU2 7RN		Rev:
For: Mr & Mrs Empringham	Scale: 1:50@A1	
Peter Ford Associates Ltd	EX/001	