

← TO MARSTON MAGNA


MARSTON ROAD

TO SHERBORNE →

SITE PLAN
1:200



KEY	
	SITE AREA 1180m ²
	PROPOSED PORCH (5m ²)

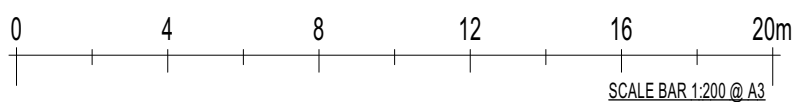

- NOTE** © COPYRIGHT
- THIS DRAWING IS COPYRIGHT.
 - WORK TO FIGURED DIMENSIONS ONLY. CHECK ALL DIMENSIONS ON SITE PRIOR TO CONSTRUCTION.
 - ALL CONSTRUCTION TO COMPLY WITH CURRENT BUILDING REGULATIONS, RELEVANT MANUFACTURERS' DETAILS, RELEVANT BRITISH STANDARDS AND CODES OF PRACTICE.

CHARLES LOUWERSE RIBA
Chartered Architect

67A Cheap Street, Sherborne, Dorset, DT9 3BA.
Telephone & Fax : 01935 817622

Client : Mr & Mrs Taylor
Project: Arncliffe, Marston Road, Sherborne, Dorset. DT9 4BL

Drawing title:
SITE PLAN

Scale: 1:200 @ A3
Date: 06 OCT 2020
Drawn by: JB

No:
2002/ 03

Paper Size A3