


GROUND FLOOR PLAN  
1:100

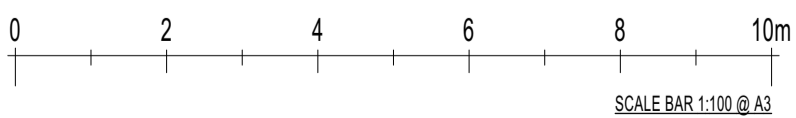

NOTE

1. THIS DRAWING IS COPYRIGHT.
2. WORK TO FIGURED DIMENSIONS ONLY. CHECK ALL DIMENSIONS ON SITE PRIOR TO CONSTRUCTION.
3. ALL CONSTRUCTION TO COMPLY WITH CURRENT BUILDING REGULATIONS, RELEVANT MANUFACTURERS' DETAILS, RELEVANT BRITISH STANDARDS AND CODES OF PRACTICE.

© COPYRIGHT

**CHARLES LOUWERSE RIBA**  
Chartered Architect

67A Cheap Street, Sherborne, Dorset, DT9 3BA.  
Telephone & Fax : 01935 817622

Drawing title:  
**PROPOSED GROUND FLOOR PLAN**

Client : Mr & Mrs Taylor  
Project: Arnccliffe, Marston Road, Sherborne, Dorset. DT9 4BL

Scale: 1:100 @ A3  
Date: 28 OCT 2020  
Drawn by: JB

No:  
**2002/ 09**

Paper Size A3