


The Old Post Office, Coaley

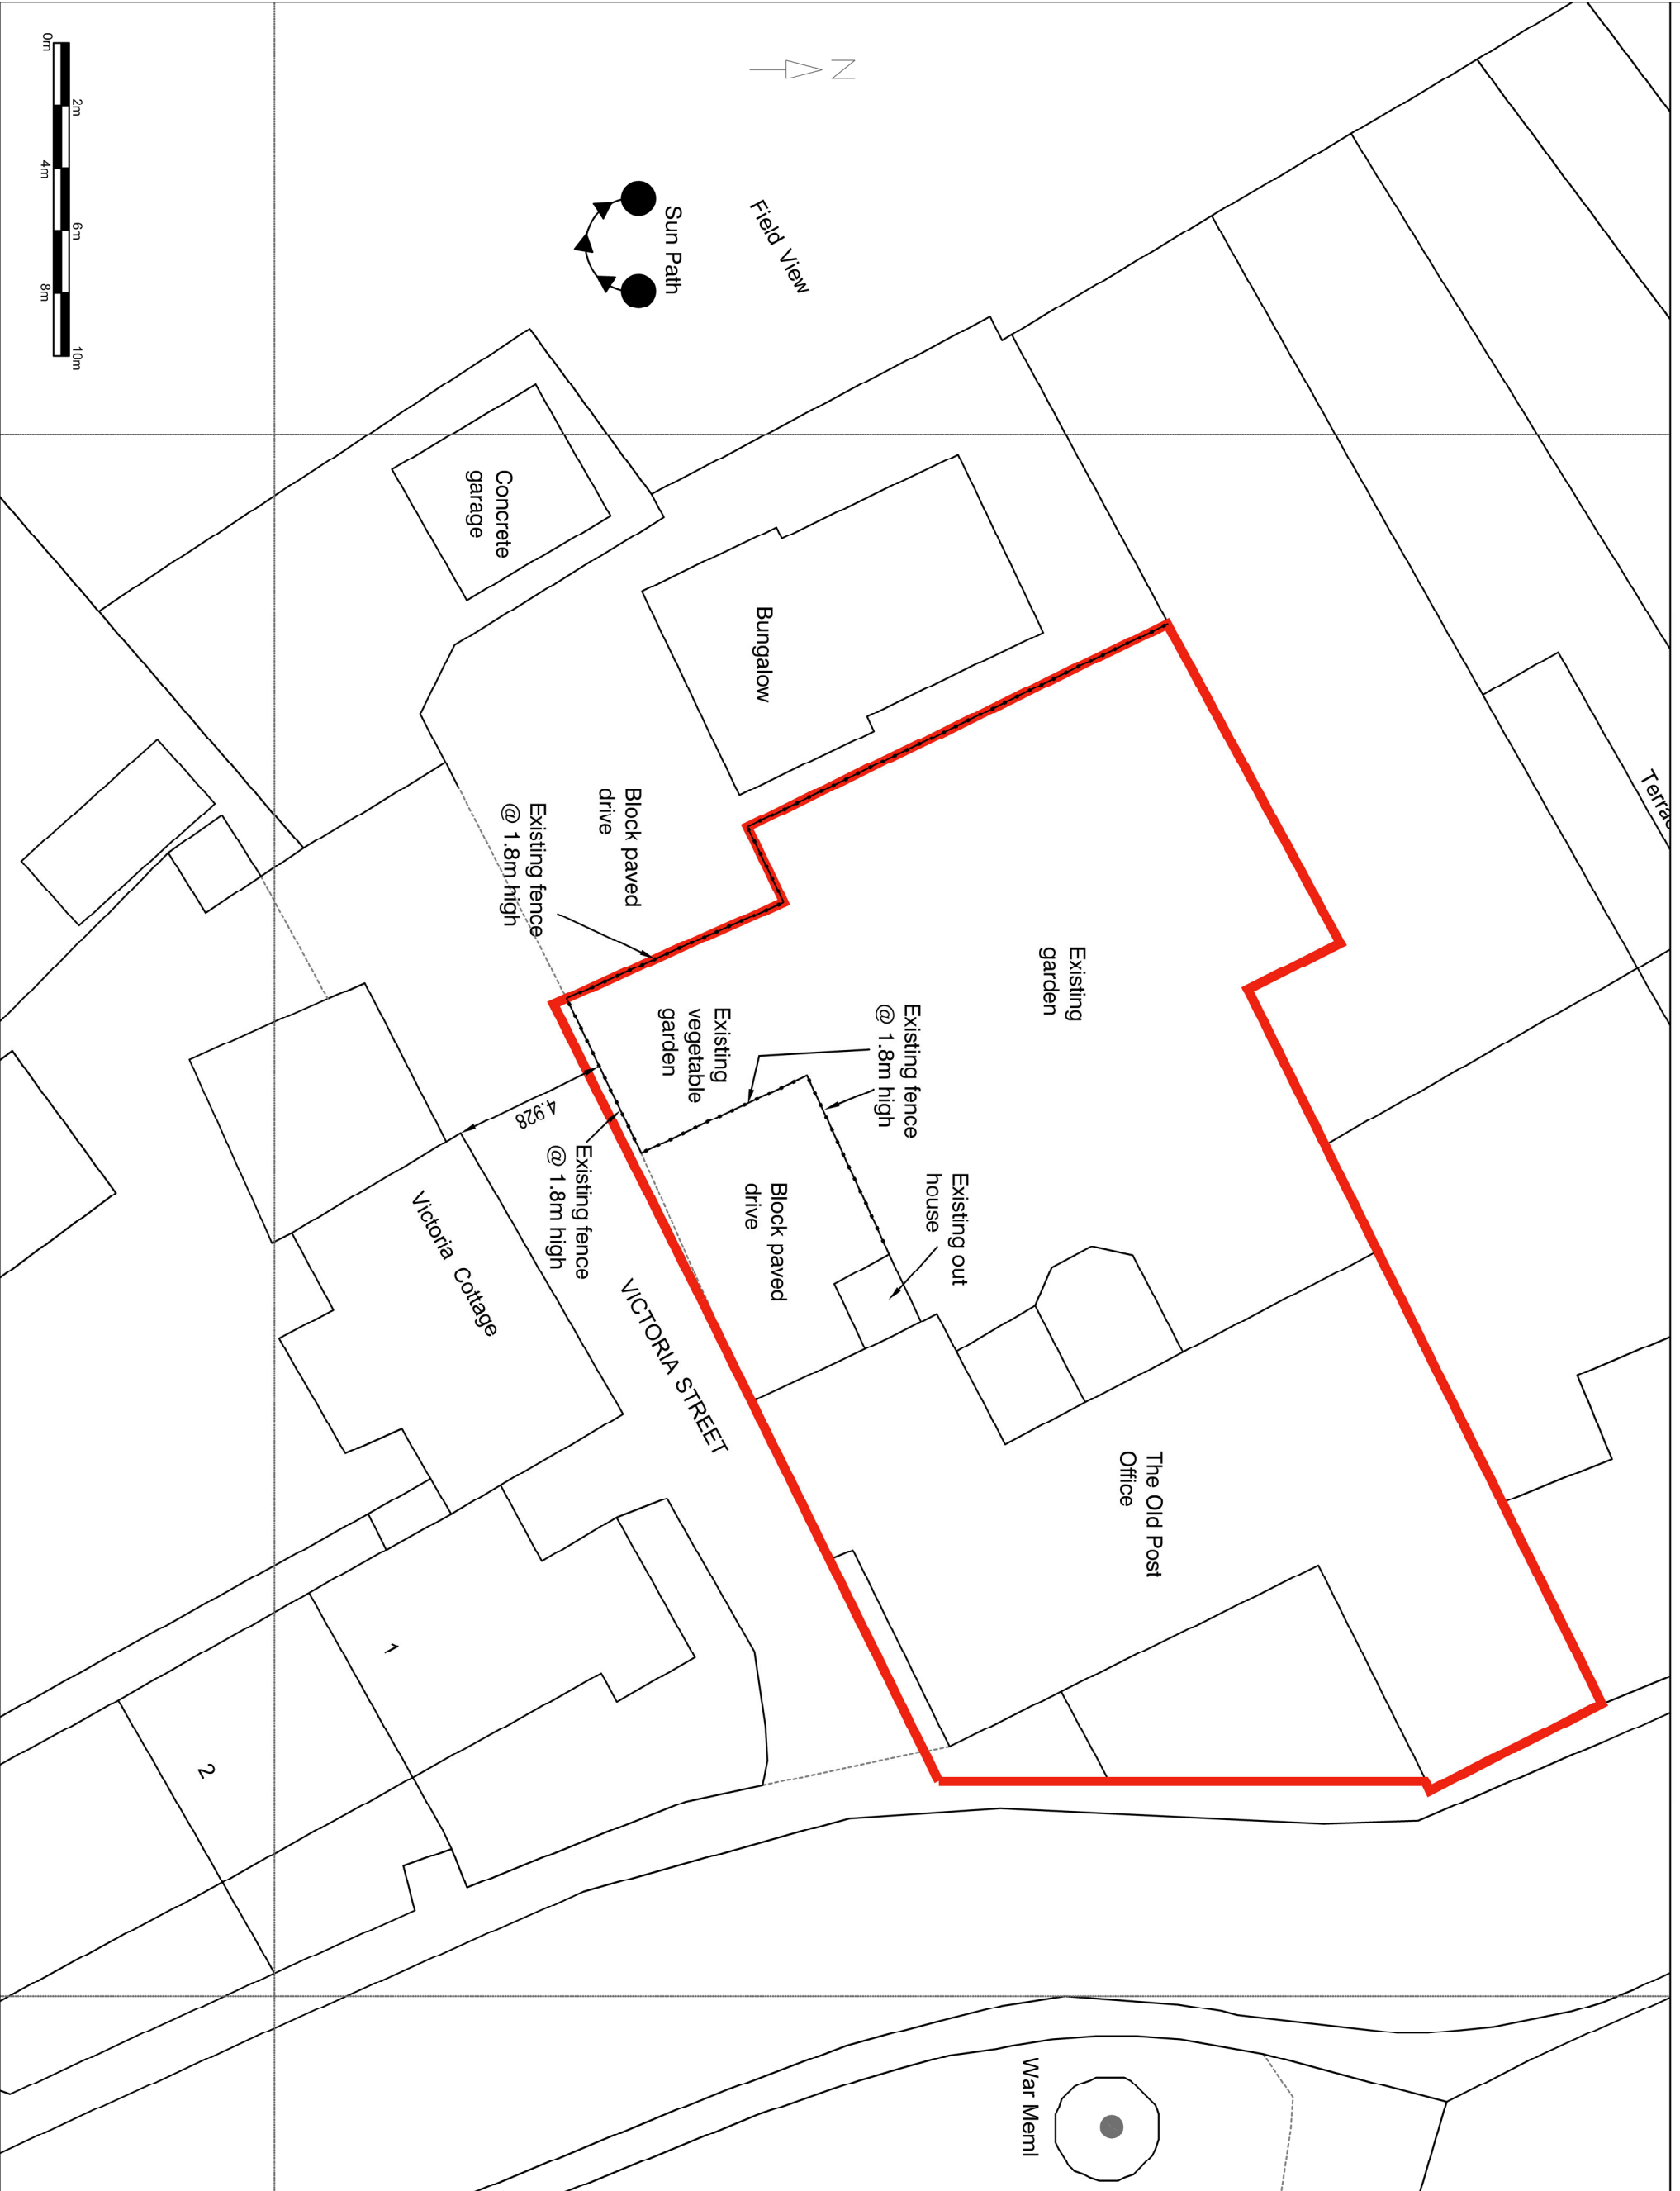

DRAWING TITLE		OPO/02	
Site Plan - Existing		The Old Post Office, Coaley	
DATE	SCALE	DATE	SCALE
16.10.21	1:500@A3		
This drawing has been produced for planning purposes only. Such drawings can be used for construction or sales documents.			