




Proposed North West (Side) Elevation

Key

- 01 Black stained timber board cladding.
- 02 Black stained timber column.
- 03 Dark finished zinc metal rainwater goods.
- 04 Dark finished zinc metal standing seam roof.
- 05 Dark finished zinc metal standing seam clad rooflight cowl.
- 06 Polyester powder coated metal framed window with clear glass double glazing.
- 07 Polyester powder coated metal framed door with clear glass double glazing.
- 08 Polyester powder coated metal framed bifold door/window with clear glass double glazing.
- 09 Polyester powder coated metal framed bay window with clear glass double glazing and black stained timber fascias.
- 10 'Vitus' style roof window with dark finished frame and clear glass double glazing.
- 11 Dark coloured brick plinth.
- 12 Bench.
- 13 Re-positioned window.

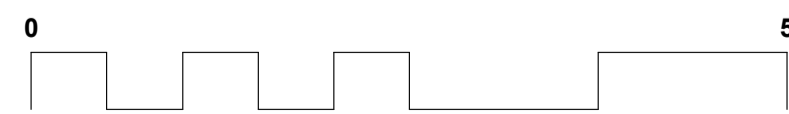

Revisions:	Notes:		
------------	--------	--	--

<p>JEREMY KING ARCHITECTS</p> <p>11 GRANGE ROAD DEAL KENT CT14 9TS TEL: +44 (0)1304 373 736 MOBILE: +44 (0)7773 843 794 EMAIL: MAIL@JEREMYKINGARCHITECTS.COM</p>	<p>Title: 4 Faggs Cottages, Ashley: Proposed North West Elevation Scale: 1:50 @ A1 Date: January 2021</p>	<p>Drawing Status: Planning Application Issue</p>
		<p>Drawing No.: 2016 Revision: .</p>
Do not scale dimensions from the drawing. Notify the Architect of discrepancies immediately. This drawing is copyright protected.		