
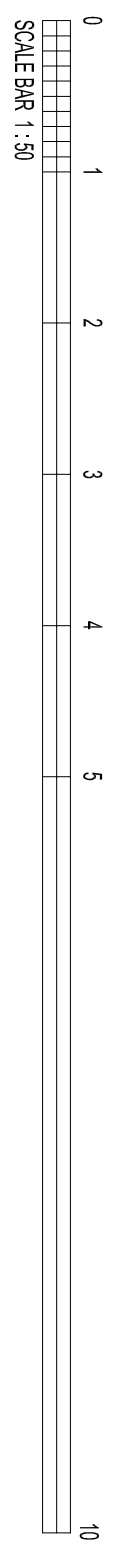


EXISTING SITE PLAN 1 : 200 @ A3

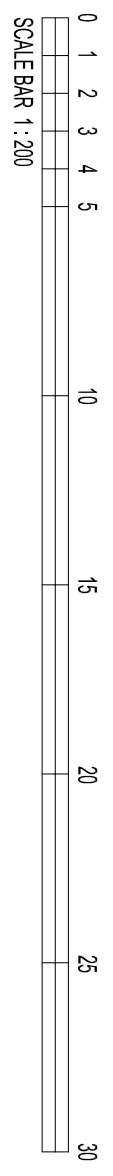

EXISTING GROUND FLOOR PLAN 1 : 50 @ A3

Revisions

Client :
Mr & Mrs Ravell

Project :
Proposed House Alterations & Extension
Development
69 Nover Gardens
Bishopscraggs
GSA, ZEL

Lex Wardrop MCAAT
Architectural Consultant
11 Pine Court
Dunee
Sling
FK16 6LE

T. 01786 941273
M. 078333614960
E. lexwardrop@btinternet.com



Dwg No : 1
Job No : 20.565