


PROPOSED GROUND FLOOR PLAN 1 : 50 @ A3

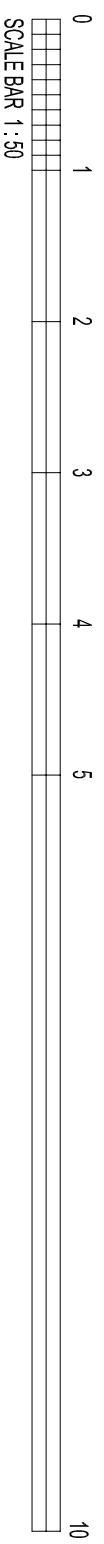

<p>Revisions</p> <p>Client: Mr & Mrs Revell</p> <p>Project: Proposed House Alterations & Extension Development 88 Nivar Gardens Bishopscotes G64 2EL</p>	<p>Lev Wardrop MCAAT Architectural Consultant 11 Pine Court Dunfermline Fife KY16 8LE</p> <p>T: 01786 941273 M: 07833361490 E: levwardrop@btinternet.com</p>
<p>Dwg No : 5 Job No : 20.565</p>	