


Key:

--- Boundary

Existing Second Floor Plan  
Scale 1:50 on A1

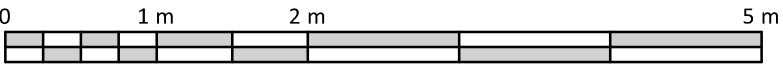

A	First Issue	08.01.21
Rev	Description	Date



**Client:** EPIC Group  
**Project:** Internal Alterations  
1 Union Terrace  
Aberdeen, AB10 1NJ

**Title:** Existing Second Floor Plan

**DWG no:** 3617-EX(00)004 **Date:** 03.12.20

**Drawn by:** MK **Checked by:** **Scale:** 1:50 @A1

**tinto.co.uk**  
+44 (0) 1224 821 670

Mill House  
Grandholm Crescent  
Bridge of Don  
Aberdeen, AB22 8BB

COPYRIGHT of TINTO Architecture Ltd  
Reg in Scotland No. SC208111  
This drawing must not be copied and  
any discrepancies should be brought to  
the attention of TINTO immediately