


No	date	Amendment

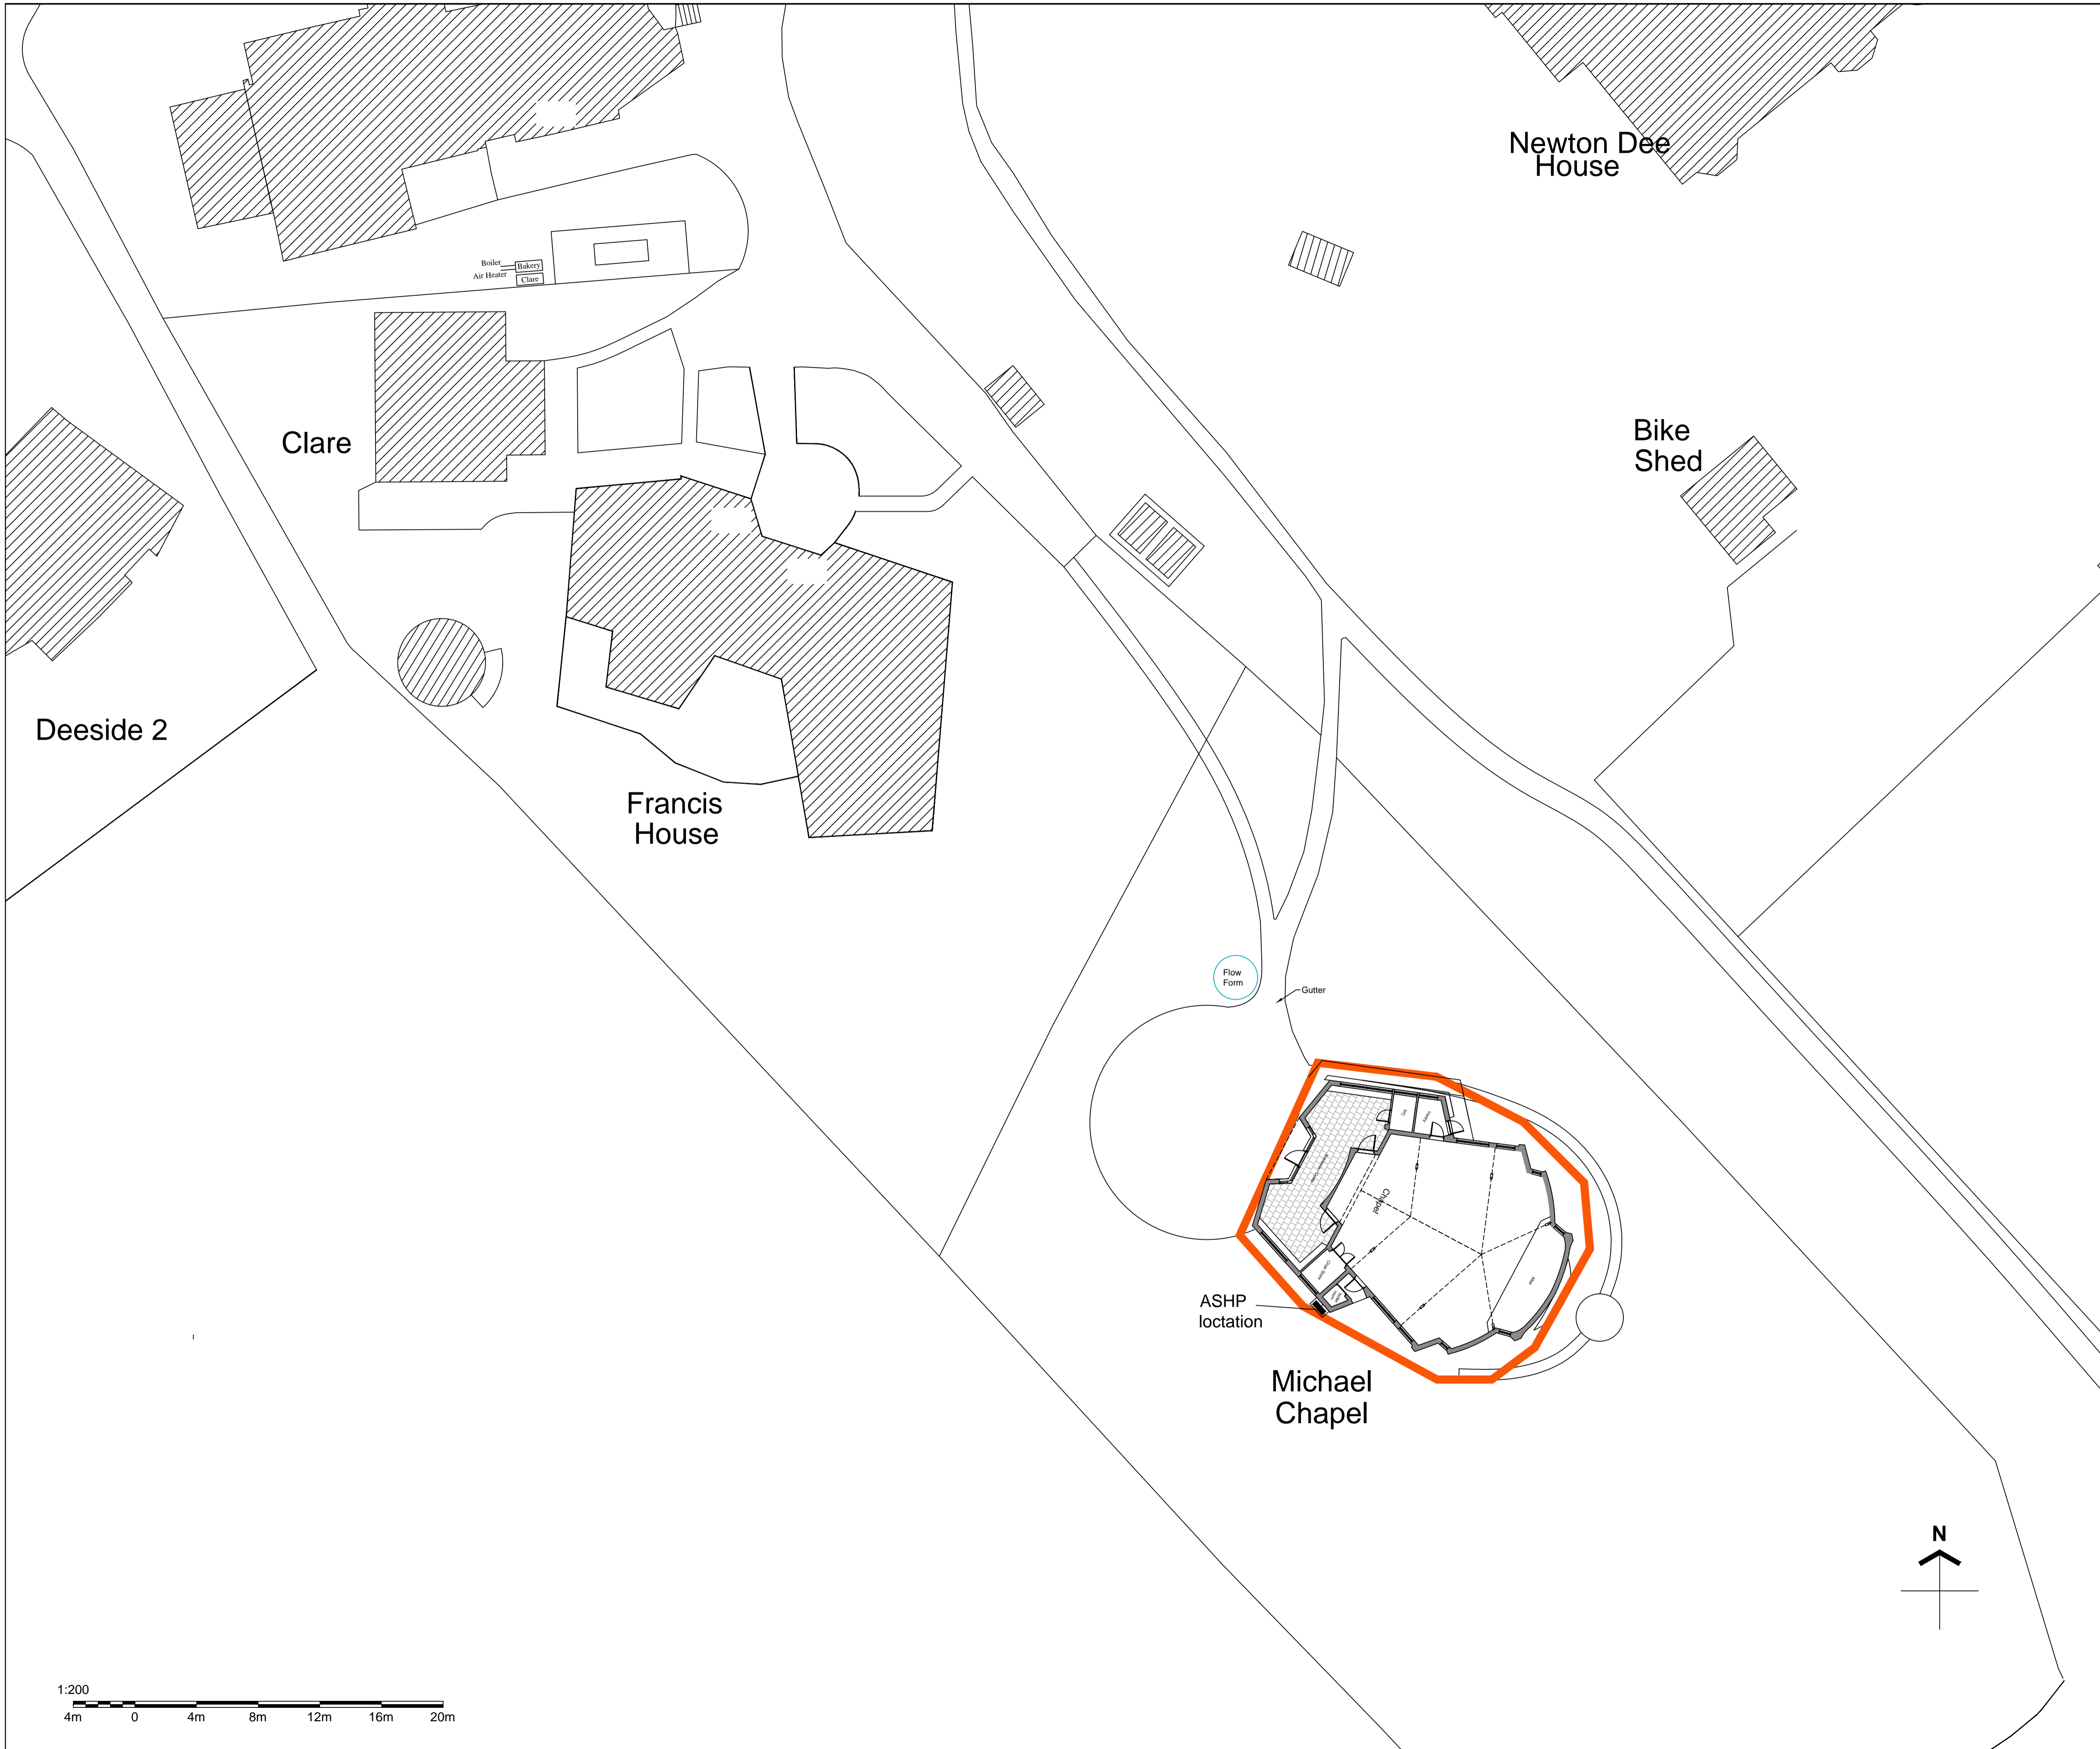

Deeside 2

Clare



Francis House

Newton Dee House

Bike Shed

ASHP location

Michael Chapel

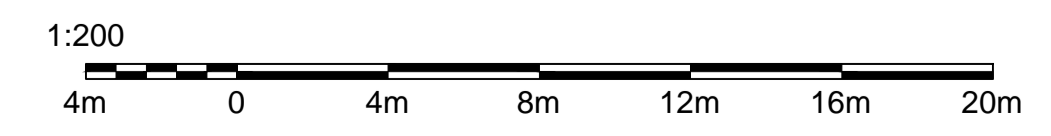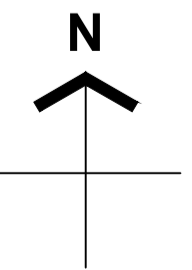

**Air Source Heat Pump at Michael Chapel,
Newton Dee, Bielside, Aberdeen AB15 9DX
for Newton Dee Camphill Community Ltd.**

Site Plan

SCALE: 1:200 @ A1	DRWG. NO. NDBG.PL.001	REV.
DATE: 15/ 01/ 2021		

**Camphill Architecture
and Development**



Newton Dee, Bielside, Aberdeen AB15 9DX (01224) 867 450
camphill.architecture@newtondee.org.uk
The Studio, Ainthorpe lane, Whitby, N.Yorks YO21 2NJ (01287) 660 754