


Drawn By: PETER SELHURST  
Scale: 1:500  
Paper Size: A3 LANDSCAPE  
Page: 1 OF 1  
Date: January 21, 2021  
Document ID: SP500\_AL  
App. Ref: N/A  
Revision: 1.4

PROJECT  
BARN CONVERSION  
YARCOMBE  
NAME: TYZACK  
ADDRESS: MOORPIT FARM, YARCOMBE,  
EX14 9BG.



SITE PLAN. SCALE 1:500

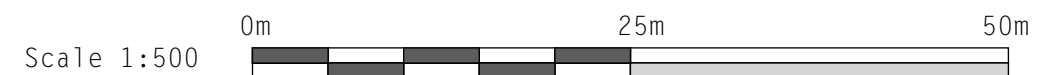

SCALE DRAWINGS FOR PLANNING PURPOSES ONLY. DISCREPANCIES, ERRORS AND OMISSIONS SHOULD BE REPORTED. WHERE WORKS INVOLVE AN EXISTING BUILDING, ALL FLOOR LEVELS, WALL PLUMB/SQUARE/TRUE SHOULD BE CHECKED AND OTHER STRUCTURAL ELEMENTS SHOULD BE UNCOVERED PRIOR TO CONSTRUCTION. DRAWINGS BASED ON NON-DESTRUCTIVE SURVEY ONLY AND THEREFORE FOR GUIDANCE PURPOSES ONLY.

DRAWINGS TO BE USED IN CONJUNCTION WITH ANY STRUCTURAL ENGINEER'S SPECIFICATIONS AND CALCULATIONS.

ALL DIMENSIONS SHOULD BE VERIFIED ON-SITE PRIOR TO CONSTRUCTION.

ALL CONSTRUCTION WORK AND MATERIALS SHOULD COMPLY WITH ANY RELEVANT BRITISH BUILDING STANDARDS INCLUDING BUT NOT LIMITED TO THE BUILDING REGULATIONS APPROVED DOCUMENTS AND LOCAL FIRE SERVICE GUIDANCE.