

Existing Front Elevation
1 : 100




Existing Rear Elevation
1 : 100



Existing Side Elevation L
1 : 100



Existing Side Elevation R
1 : 100

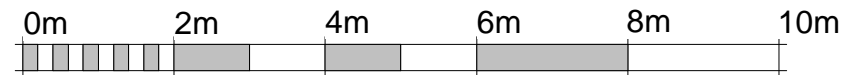

SCALE 1:100 @ A3

MATERIALS KEY

| | |
|---|--|
| A | RED BRICK. |
| B | RED ROOF TILES. |
| C | UPVC WINDOWS |
| D | COMPOSITE FRONT DOOR. |
| E | DOWNPIPES AND GUTTERS UPVC WHITE PLASTIC |
| F | FLAT ROOF WITH EPDM. |
| G | ROOF WINDOW. |
| H | BIFOLD DOOR. |
| I | CONSERVATOR ROOF WITH GLAZING OUTSIDE AND WHITE UPVC CEILING INSIDE. |
| J | DOUBLE GLAZE SLIDING DOOR. |

| | | |
|----------------|---------------------------|------------------|
| PROJECT | 26 Lydney Park NG2 7TJ | |
| DRAWING TITLE | Existing Elevations | |
| DRAWING NUMBER | P202 | |
| SCALE | 1 : 100 @ A3 | DATE 18.01.21 |