



**Proposed Front Elevation**  
1 : 100



**Proposed Rear Elevation**  
1 : 100




**Proposed Side Elevation L**  
1 : 100



**Proposed Side Elevation R**  
1 : 100

**MATERIALS KEY**

A	RED BRICK.
B	RED ROOF TILES.
C	UPVC WINDOWS
D	COMPOSITE FRONT DOOR.
E	DOWNPIPES AND GUTTERS UPVC WHITE PLASTIC
F	FLAT ROOF WITH EPDM.
G	ROOF WINDOW.
H	BIFOLD DOOR.
I	CONSERVATOR ROOF WITH GLAZING OUTSIDE AND WHITE UPVC CEILING INSIDE.
J	DOUBLE GLAZE SLIDING DOOR.

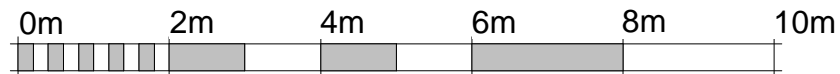

SCALE 1:100 @ A3

PROJECT	26 Lydney Park NG2 7TJ	
DRAWING TITLE	Proposed Elevations	
DRAWING NUMBER	P205	
SCALE	1 : 100 @ A3	DATE 18.01.21