


Existing Roof Plan
1 : 100



Existing Section
1 : 100



Existing Conservatory View

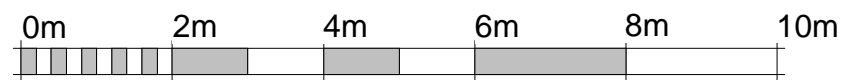

SCALE 1:100 @ A3

PROJECT	26 Lydney Park NG2 7TJ	
DRAWING TITLE	Existing roof plan and Section	
DRAWING NUMBER	P203	
SCALE	As indicated @ A3	DATE
		18.01.21