


Existing Roof Plan

Proposed Roof Plan

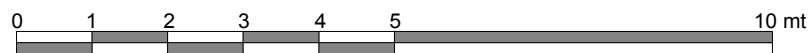

Project:  
111 The Walk  
Potters Bar  
EN6 1QJ

NOTE:  
No dimensions are to be scaled from this drawing.  
All contractors must visit the site and be responsible for taking and checking all dimensions relative to this work.  
The designer must be notified of any discrepancies in writing.  
This drawing must not be reproduced in whole or part without written consent.

Roof Plans

Scale: 1:100 @ A3	Date: 22/01/2021	
Project code: UKTGX	Drawing no. 005	Revision: