


WA08/1866

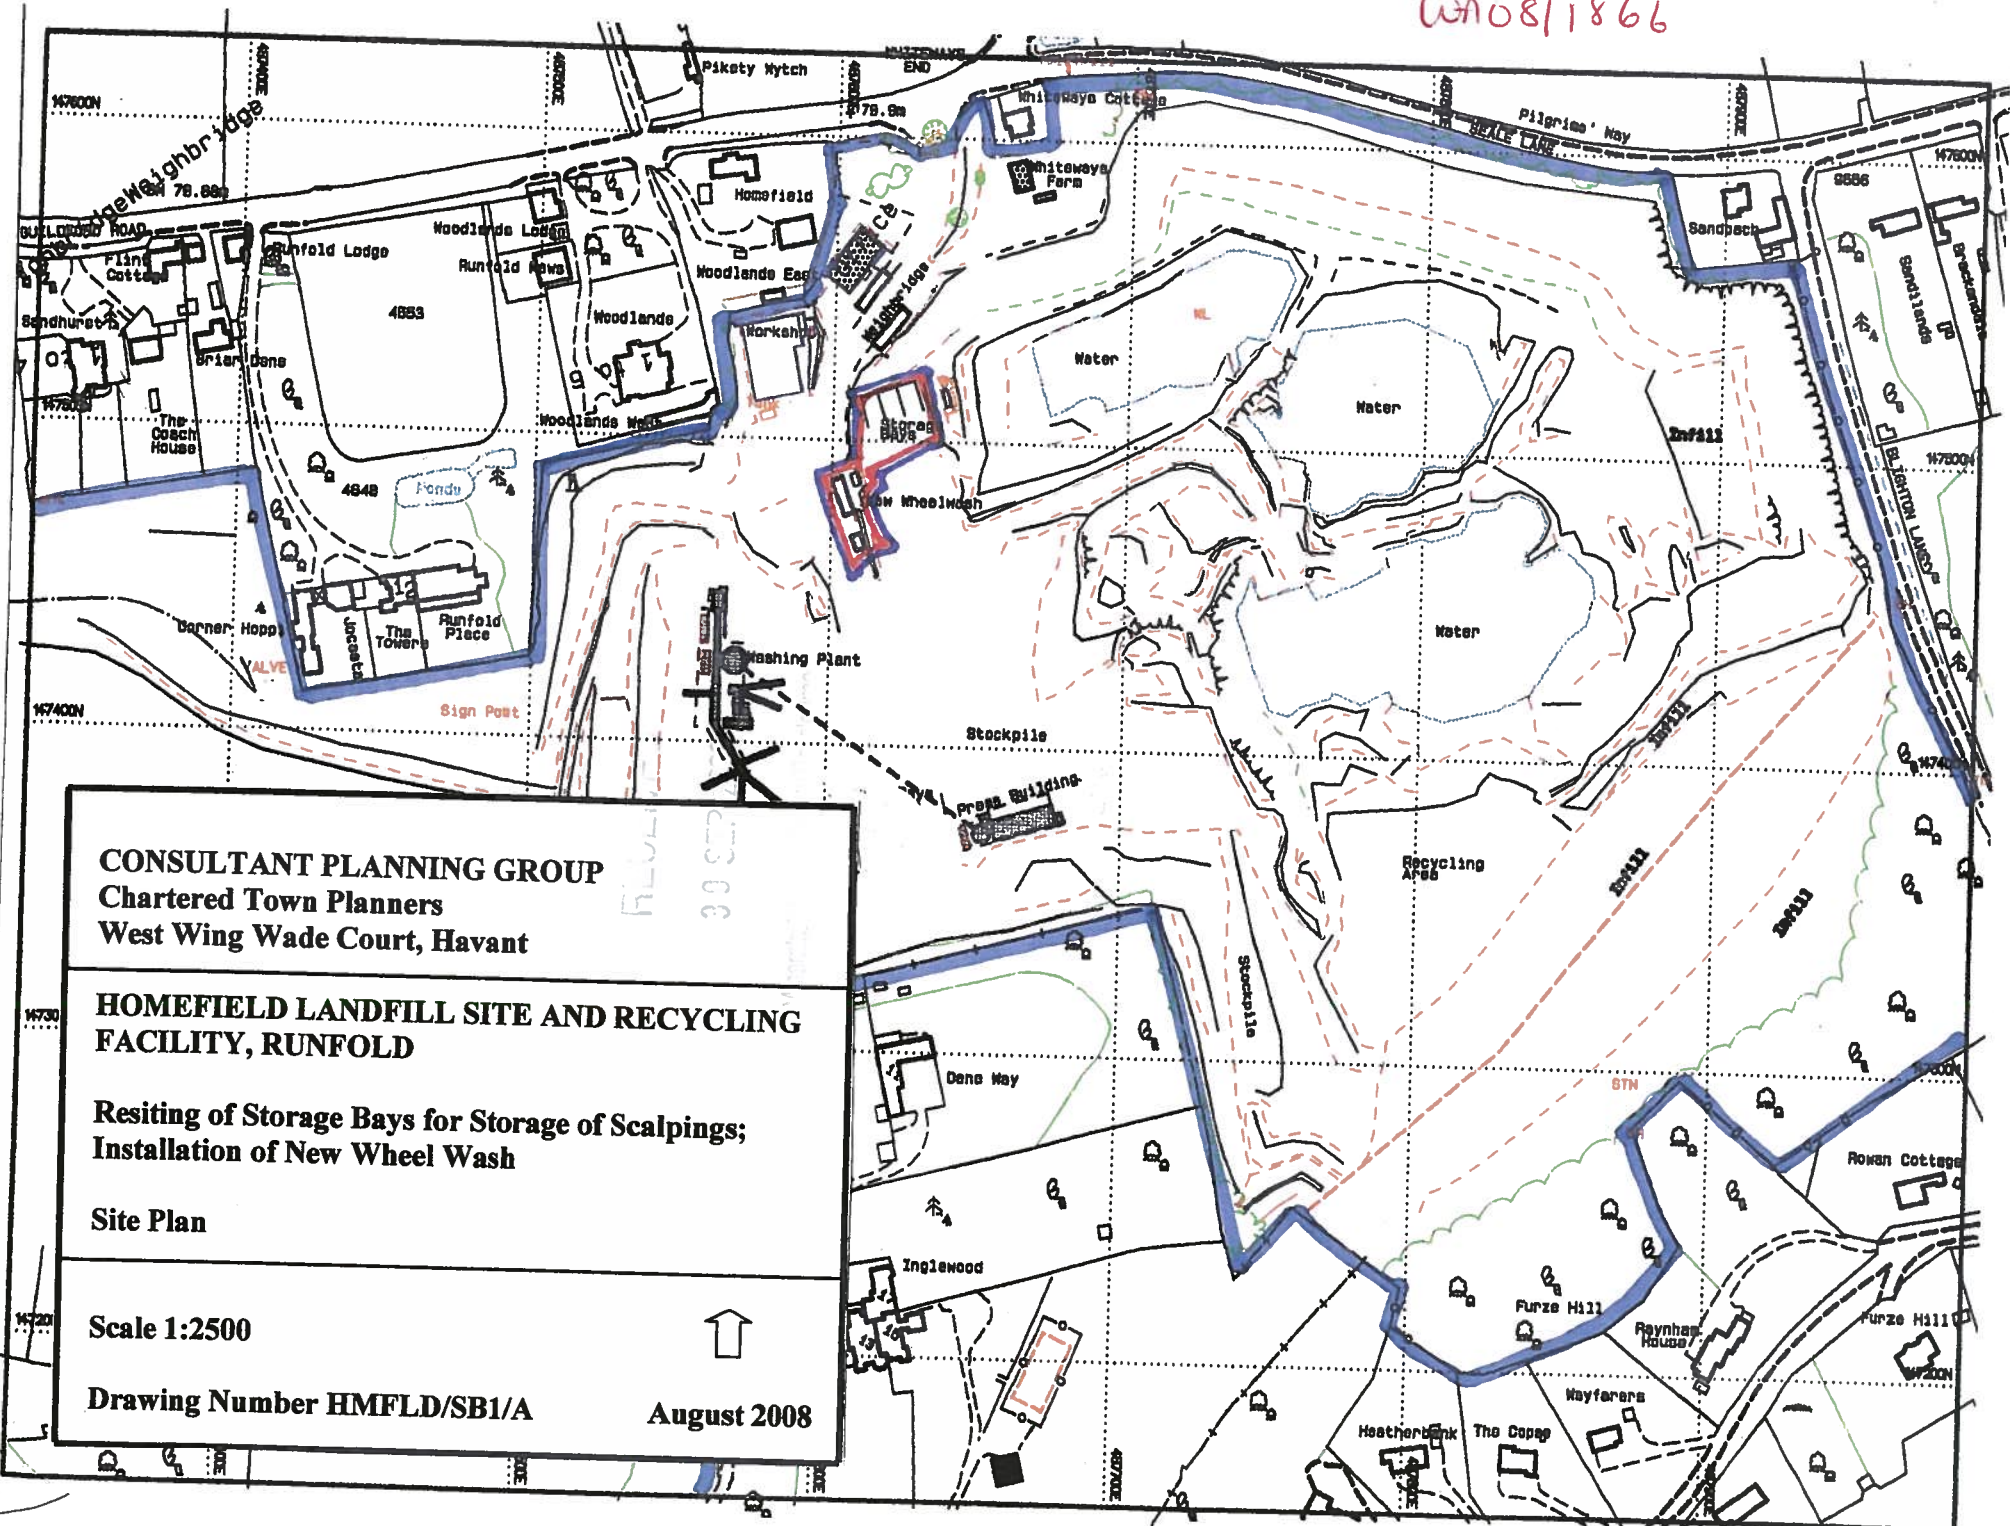

**CONSULTANT PLANNING GROUP**  
**Chartered Town Planners**  
**West Wing Wade Court, Havant**

---

**HOMEFIELD LANDFILL SITE AND RECYCLING FACILITY, RUNFOLD**

**Resiting of Storage Bays for Storage of Scalpings;  
 Installation of New Wheel Wash**

**Site Plan**

---

**Scale 1:2500**

**Drawing Number HMFLD/SB1/A**

**August 2008**

