

EXISTING SITE PLAN

GARAGE AT CLARETS BARN, GARSTANG ROAD, CHURCH TOWN

13.4m

East View

Lea Nook

Cottage


dmr

udford

A6 PRESTON LANCASTER RD

LINE OF
DEMOLISHED HOUSE

Kirkland
Smithy

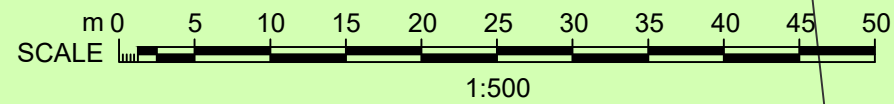

GA ASSOCIATES
planning • architecture • design

2 CROSTON VILLA
HIGH STREET
GARSTANG
PRESTON
PR3 1EA

T: 01995 604514
E: Info@GrahamAnthonyAssociates.com
W: www.GrahamAnthonyAssociates.com

CLIENT: MR. KIPPAX
DWG STATUS: PLANNING PURPOSES ONLY

EXISTING SITE PLAN:
GARAGE AT CLARETS BARN, GARSTANG ROAD, CHURCH TOWN

DRAWING No: GA3191-ESP-CB01
SCALE: 1:500@A3
DATE: JAN '21

ALL DIMENSIONS TO BE CHECKED ON SITE AND ANY DISCREPANCIES TO BE REPORTED TO GRAHAM ANTHONY ASSOCIATES PRIOR TO PROCEEDING WITH ANY WORKS. DO NOT SCALE OFF DRAWING AND REFER TO WRITTEN DIMENSIONS. THIS DRAWING IS SUBJECT TO COPYRIGHT ©