

# PROPOSED SITE PLAN

GARAGE AT CLARETS BARN, GARSTANG ROAD, CHURCH TOWN

13.4m

East View

Lea Nook

Cottage

dmr

udford


A6 PRESTON LANCASTER RD

LINE OF DEMOLISHED PROPERTY

LINE OF DEMOLISHED HOUSE

LINE OF DEMOLISHED PROPERTY

Kirkland Smithy

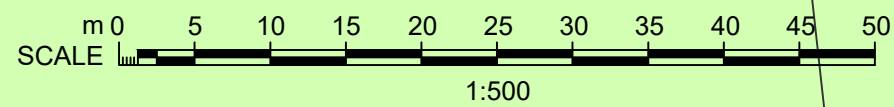

**GA ASSOCIATES**  
planning • architecture • design

2 CROSTON VILLA  
HIGH STREET  
GARSTANG  
PRESTON  
PR3 1EA

T: 01995 604514  
E: Info@GrahamAnthonyAssociates.com  
W: www.GrahamAnthonyAssociates.com

CLIENT: MR. KIPPAX  
DWG STATUS: PLANNING PURPOSES ONLY

PROPOSED SITE PLAN:  
GARAGE AT CLARETS BARN, GARSTANG ROAD, CHURCH TOWN

DRAWING No: GA3191-PSP-CB01  
SCALE: 1:500(A3)  
DATE: JAN '21

ALL DIMENSIONS TO BE CHECKED ON SITE AND ANY DISCREPANCIES TO BE REPORTED TO GRAHAM ANTHONY ASSOCIATES PRIOR TO PROCEEDING WITH ANY WORKS. DO NOT SCALE OFF DRAWING AND REFER TO WRITTEN DIMENSIONS. THIS DRAWING IS SUBJECT TO COPYRIGHT.