


PROPOSED FRONT ELEVATION

New external walls to be rendered colour to match existing building.
 New extension roof to have marley wessex tiles to match existing roof.
 Code 4 lead flashing were extension meets existing building.
 All windows and doors to be white upvc double glazed to match existing with u value of 1.6w/m2k.
 upvc gutters and downpipes to be black to match existing

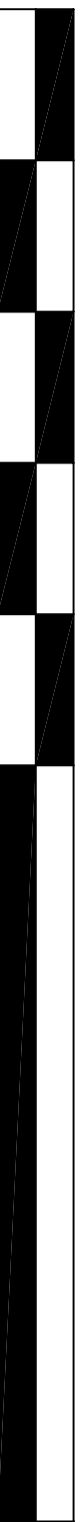

0 1 2 3 4 5 **SCALE BAR 10**

THIS IS THE PRINCIPAL / TRUE COPY OF
 THE PLANS REFERRED TO IN THE APPLICATION

Signed
 Dated

Rev	Date	Description	dwg	chk

Client
Mrs E Graham
 Project
**Proposed
 Extension**
66 Moraine Ave, Glasgow ,
 Drawing Title
**Proposed
 Front elevations**
 Drawing Status
BW and Planning Application

Job no.	Drawing no.	Rev.	Scale
A00 / (BW) 04	-	1:50	@ A3